




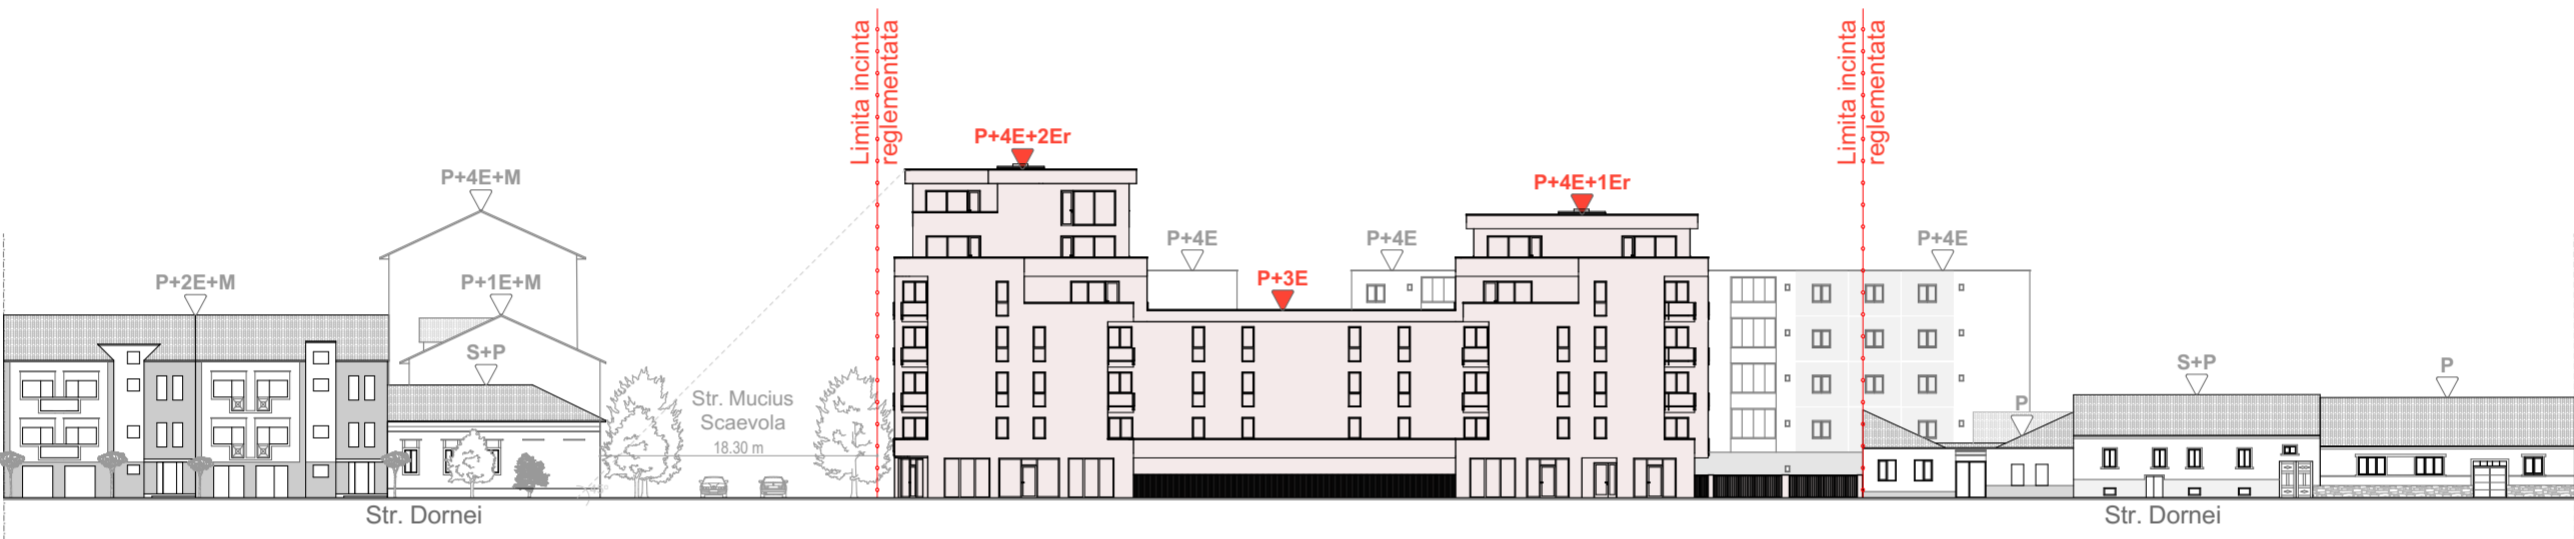

DESFASURATA STRADALA - STR. DORNEI

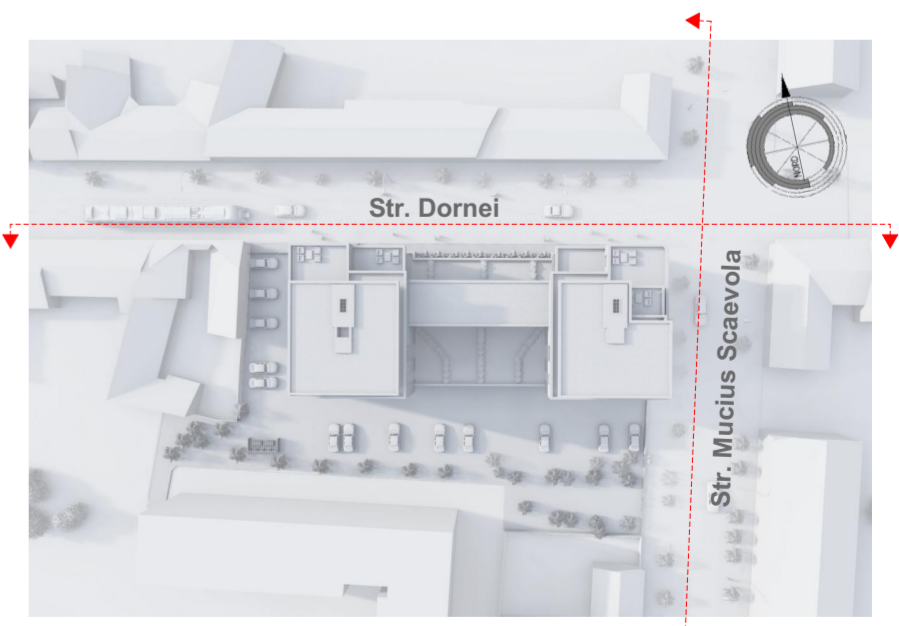

DESFASURATA STRADALA - STR. MUCIUS SCAEVOLA

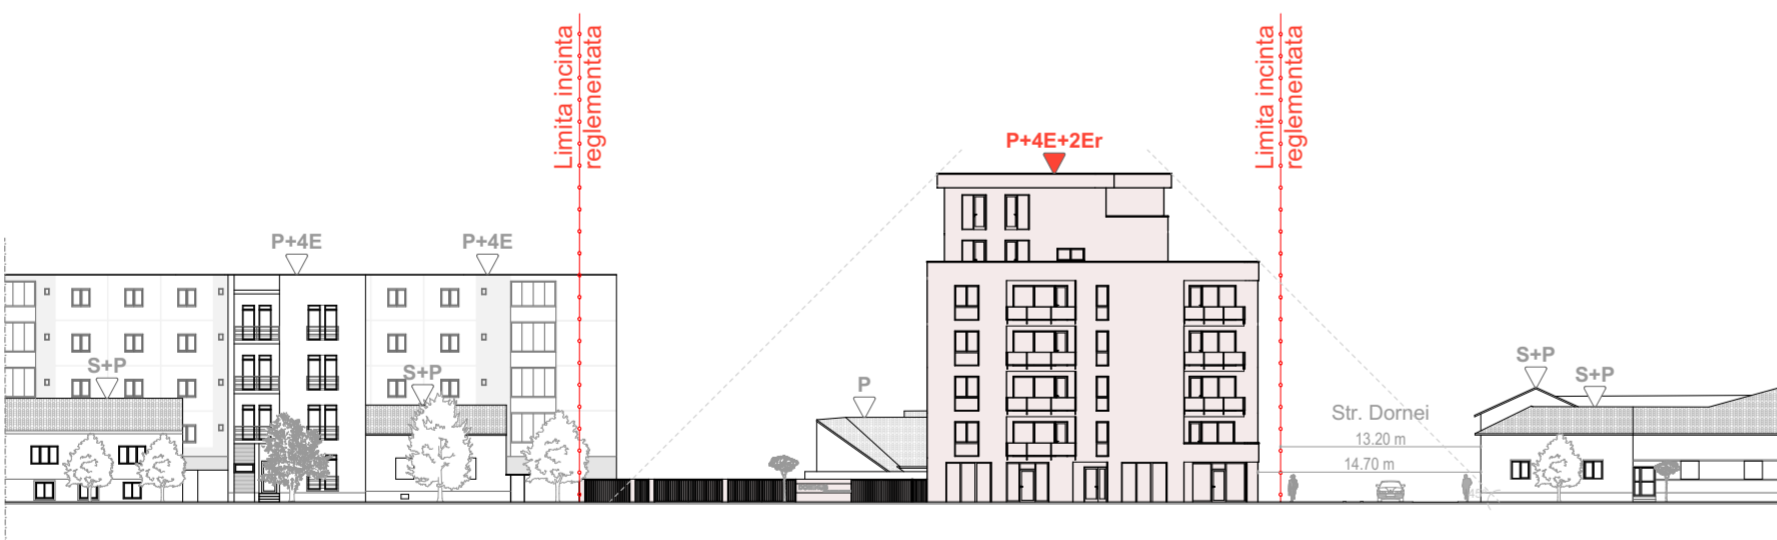

Proiectant general:	TARA PLAN S.r.l. mun. Arad, str. Tudor Vladimirescu 15A cod postal 310010, jud. Arad Nr. Reg. Com. 302/1251/2006, CUI RO 18832512 tel. 0749.111.572, tel. 0728.365.027 e-mail: danielursachi@gmail.com	BENEFICIAR:	S.C. DOMINUS S.R.L.	Pr. nr.:	287/2023
Sef proiect:	arh. Tuțu Andreea	DENUMIRE PROIECT:	PUZ si RLU "CONSTRUIRE ANSAMBLU CU FUNCTIUNI MIXTE, REZIDENTIAL - LOCUINTE COLECTIVE, SERVICII SI COMERT, CU AMENAJARILE AFERENTE"	P.U.Z.	
Proiectat:	arh.stag. Oana Holomei	Scara:	1:100	Nr.plansă	06A
Desenat:	arh.stag. Oana Holomei	mar. 2023	DENUMIRE PLANȘĂ:	DESFAȘURATE STRADALE	