



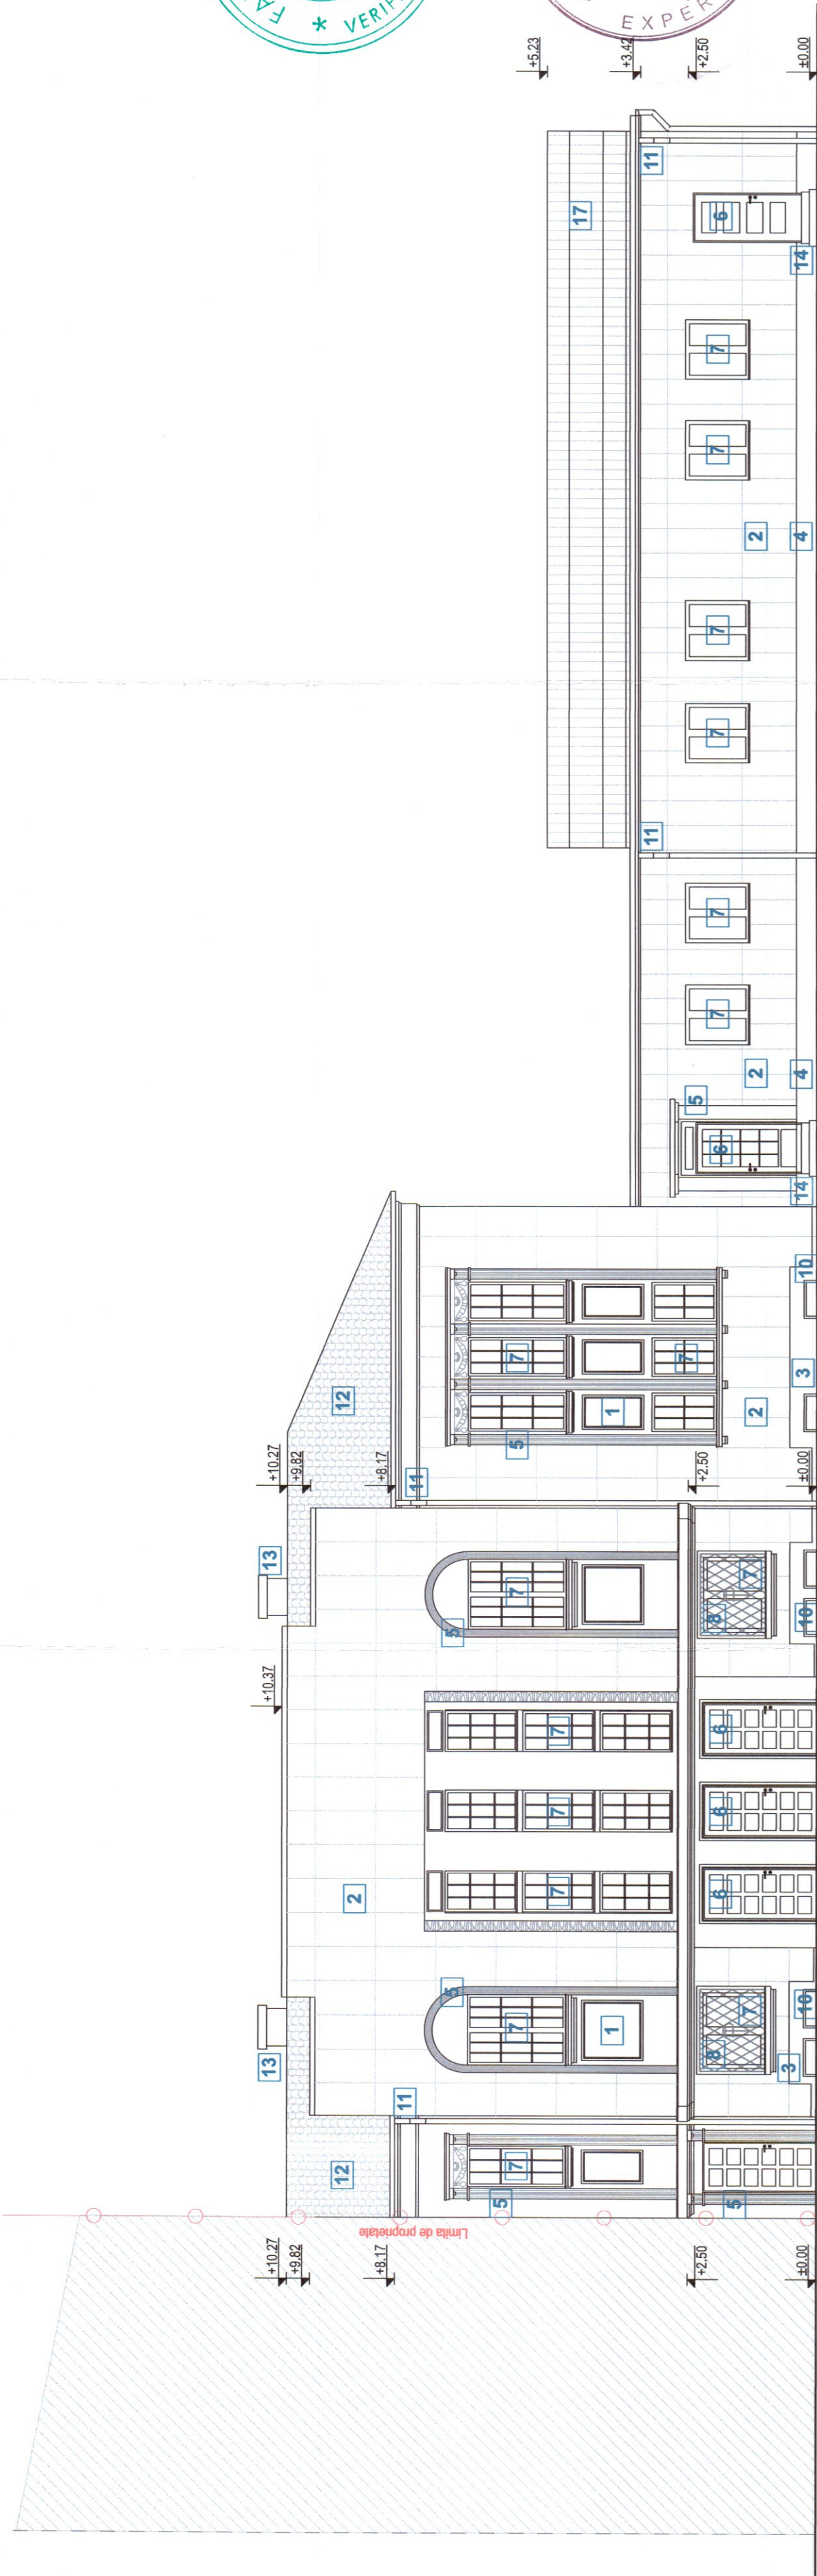

LEGENDA:

- 1 Zugravelala exteriora, tencuiala pe baza de var
- 2 Zugravelala exteriora cu apareiaj in tencuiala pe baza de var
- 3 Soclu buciardat cu margini netezite
- 4 Soclu, tencuiala pe baza de var
- 5 Ancadramele tencuiala in relief si decoratiuni
- 6 Usa acces, tamplarie de lemn, partial cu pancouri pline
- 7 Ferestre din lemn, cu geam dublu
- 8 Grilaj metalic decorativ
- 9 Ferestre si usi din PVC, cu geam termoizolant
- 10 Ferestre pivnita, cu pancou metalic
- 11 Sistem pluvial, igheab si burdan din tabla
- 12 Invelitoare tigla metalica
- 13 Horn decorativ
- 14 Trepte de acces din beton polisat mozaicat
- 15 Poarta garaj, metalica
- 16 Pereti garaj, structura metalica
- 17 Invelitoare garaj, tabla

Suprafata Teren conform 325578 Arad: 771 mp
Suprafata Construita Existenta: 754,60 mp din care:
- Suprafata C1 - Teatru Marionete - 587,7 mp
- Suprafata C2 - Magazie si ateliere - 124,3 mp
- Suprafata C3 - Garaj - 42,6 mp
Suprafata Construita Desfasurata Existenta: 1066,10 mp din care:
- Suprafata C1 - Teatru Marionete - 899,2 mp
- Suprafata C2 - Magazie si ateliere - 124,3 mp
- Suprafata C3 - Garaj - 42,6 mp
P.O.T. existent = 97,87%
C.U.T. existent = 1,38

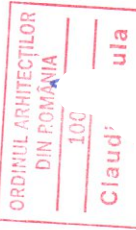

PROIECTANT GENERAL:  CONSULTANTA & PROIECTARE		BENEFICIAR: MUNICIPIUL ARAD PRIN SERVICIUL INVESTITII ENERGETIC	
PROIECTANT ARHITECTURA:  S.C. ARCH CB STUDIO S.R.L. mun. Arad, str. Vasile Conta, nr. 2a, cod postal: 310 422. Nr. Reg. Com. J2/197/2022, CUI 45588988 tel: 0748 506 832 e-mail: claudiaban.ach@gmail.com		DENUMIRE PROIECT: D.A.L.I. - REABILITARE CLADIRE TEATRU MARIONETE ARAD	
Sef proiect: ing. Borlea Calin	OBIECT:	ADRESA: Juc. Arad, mun. Arad, str. Episcopiei, nr. 15, CF nr. 325578 Arad	
Relevat: arh. Ban Claudia	Scara: 1:100	Pr. nr.: 131/2025	
Desenat: arh. Ban Claudia	aug. 2025	DENUMIRE PLANSĂ: FATADA STR. EPISCOPIEI EXISTENTA	
NOTE GENERALE: Clasa de importanta conf. Normativ P100-1/2013 : II Categoria de importanta conf. H.G. 766/1997 : B		D.A.L.I. Nr. plansa 06A	