


CDSAI-Corp C2 Atelier
- parter Spatiu Tehnic -

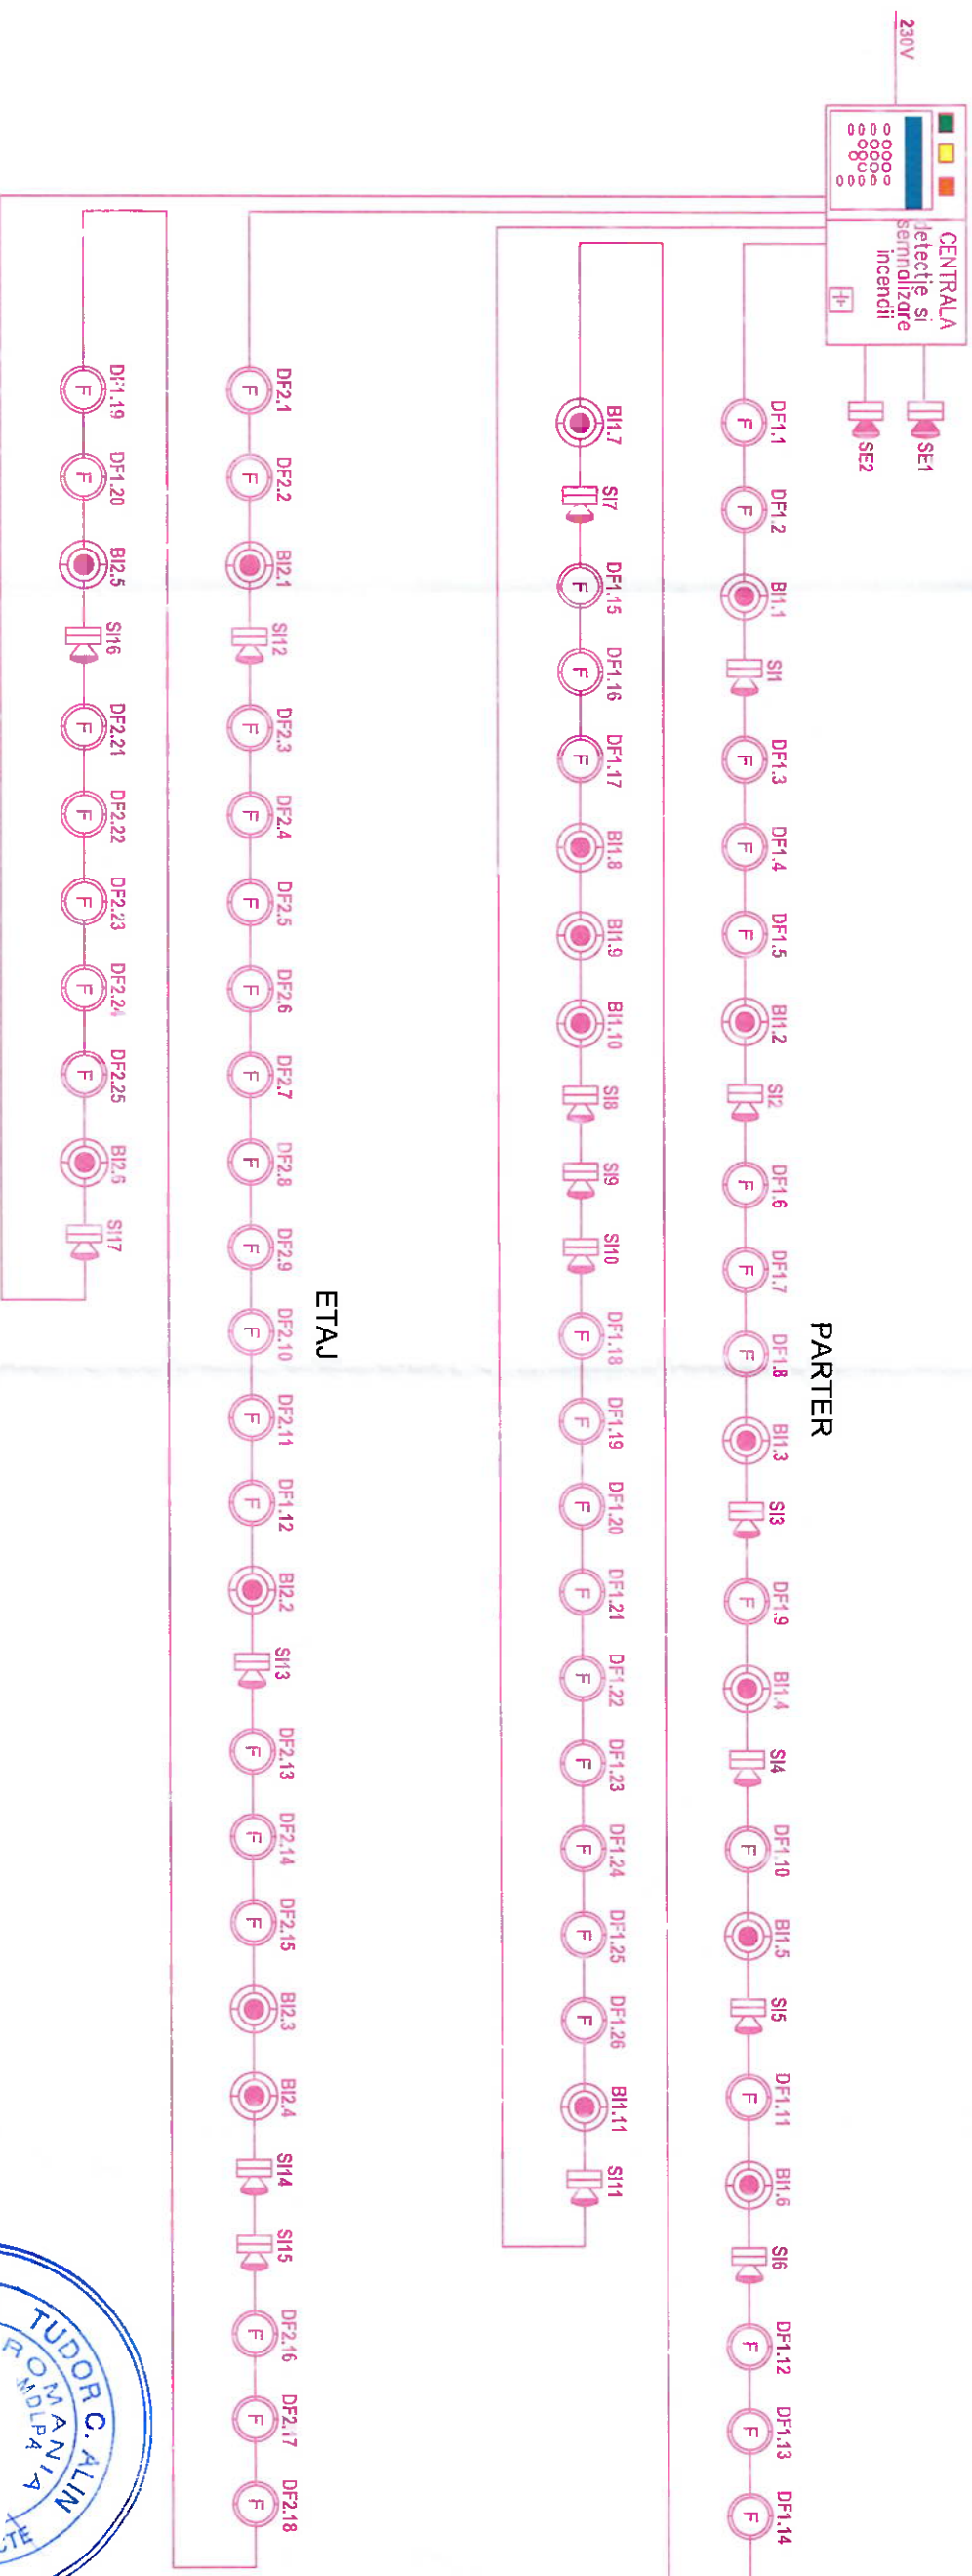

LEGENDA :

	Centrala adresabila de incendiu
	Buton de incendiu adresabil
	Detector optic de fum adresabil
	Sirena de incendiu, montata in interior, adresabila
	Sirena de incendiu, montata in exterior
	Cablu incendiu JY(S)Y E90 2x2x0,8mm

		RHEINBRÜCKE	
Rheinbrücke SRL Eugeniu de Savoyia Nr.7 Timisoara 300065 - Romania Coordonate Fiscale RO 2803383 J195300028354 www.rheinbruecke.ro office@rheinbruecke.ro T +40 728 142599			
SPECIFICATIE		NUME	SEMNTURA
Şef Proiect		Ing. HAMZA Augustin Răzvan	
Proiectat		Ing. Guza Vlad	
Proiectat		Ing. Bulzan Doru	
Desenat		Ing. Bobes-Ilci Cosmin	
BENEFICIAR UAT MUNICIPIUL ARAD		PROIECT NR. 699_2024	
DENUMIRE PROIECT AMENAJARE CAMPUS PREUNIVERSITAR TEHNOLOGIC		FAZA D.T.A.C. / P.Th. rev. 00	
SCARA 1:100		AMPLASAMENT STR. IOAN FLUIERAS Nr. 10C, MUNICIPIUL ARAD, JUDE. ARAD CF nr. 363226, TOP. nr. 363226	
DATA 07/2025		DENUMIRE PLANSĂ SCHEMA BLOC INCENDIU CORP C2 - ATELIER	
COD PLANŞĂ: 03-IDSAL			

