


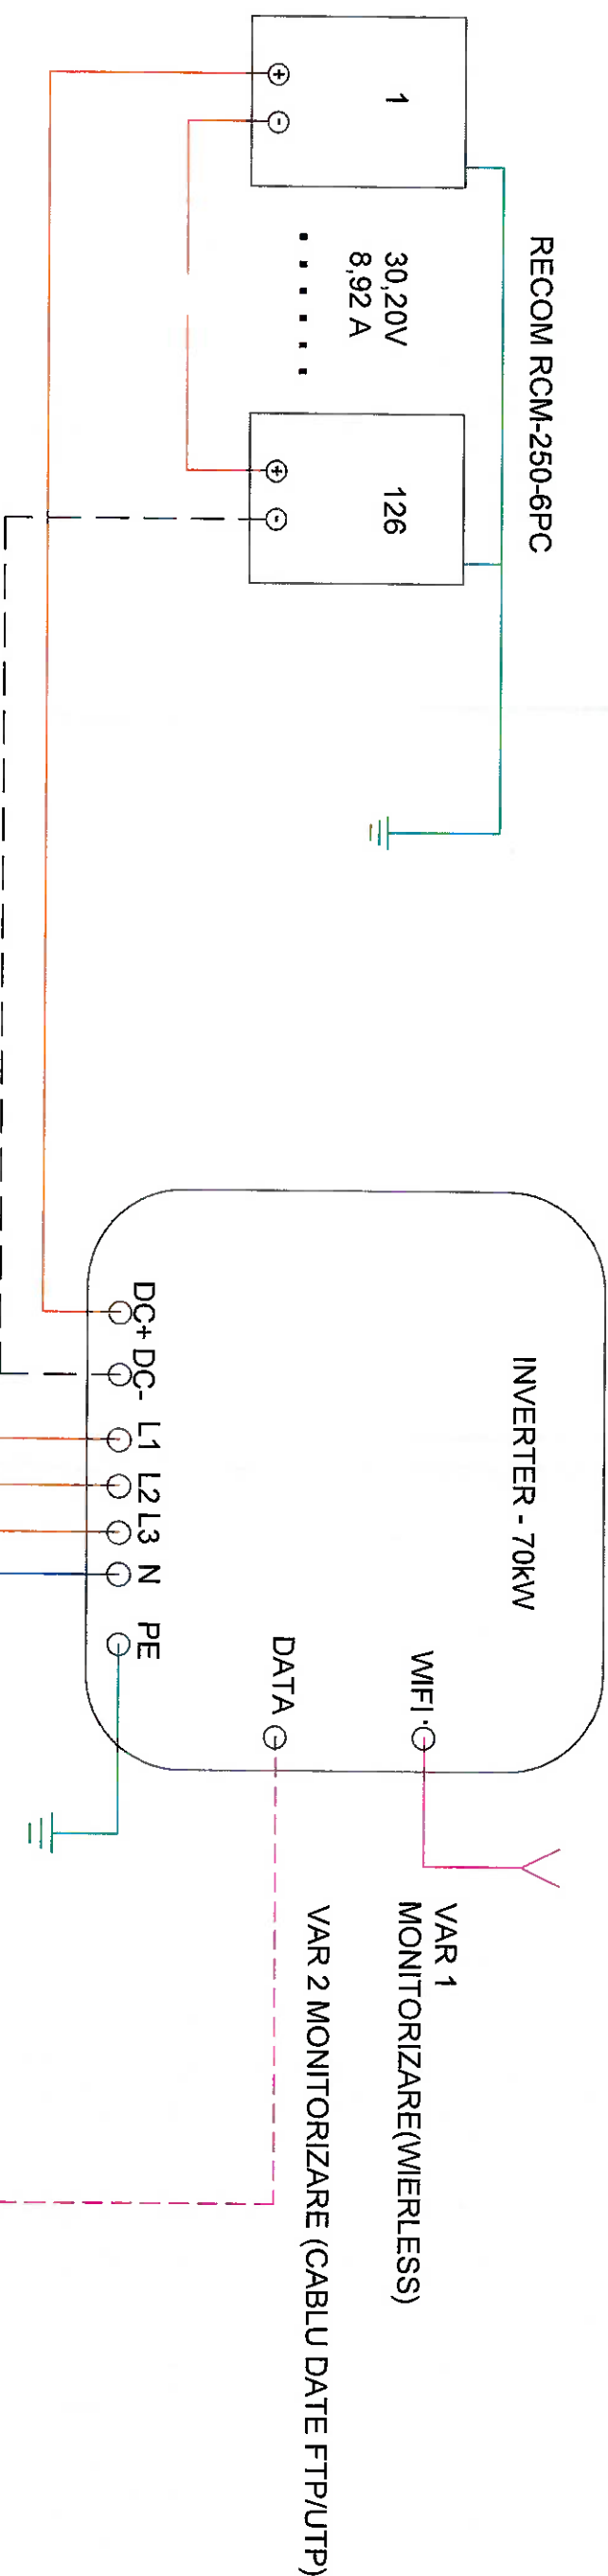

RHEINBRÜCKE Rheinbrücke SRL Eugeniu de Savoy N.7 Timpeștea 300085 - România Coordonate Fiscale RO 28636363 J189300028354 www.rheinbruecke.ro office@rheinbruecke.ro T+40 728141 599		BENEFICIAR UAT MUNICIPIUL ARAD		PROIECT NR. 699_2024	
DENUMIRE PROIECT AMENAJARE CAMPUS PREUNIVERSITAR TEHNOLOGIC		FAZA D.T.A.C./P.Th. rev. 00			
SCARA 1:100		AMPLASAMENT STR. IOAN FLUIERAS Nr. 100, MUNICIPIUL ARAD, JUDE. ARAD CF nr. 363226 TOP nr. 363226			
DATA 07/2025		DENUMIRE PLANSĂ SCHEMA INVERTER SISTEM FOTOVOLTAIC CORP C2 - ATELIER			
DESENAT Ing. Bobes-Ilici Cosmin		COD PLANSĂ: 12-IE			

SPECIFICATIE	NUME	SIGNATURA
Seif Proiect	ing. HAMZA Augustin Răzvan	
Proiectat	ing. Niștor Paul	
Proiectat	ing. Bulzan Doru	
Desenat	ing. Bobes-Ilici Cosmin	