


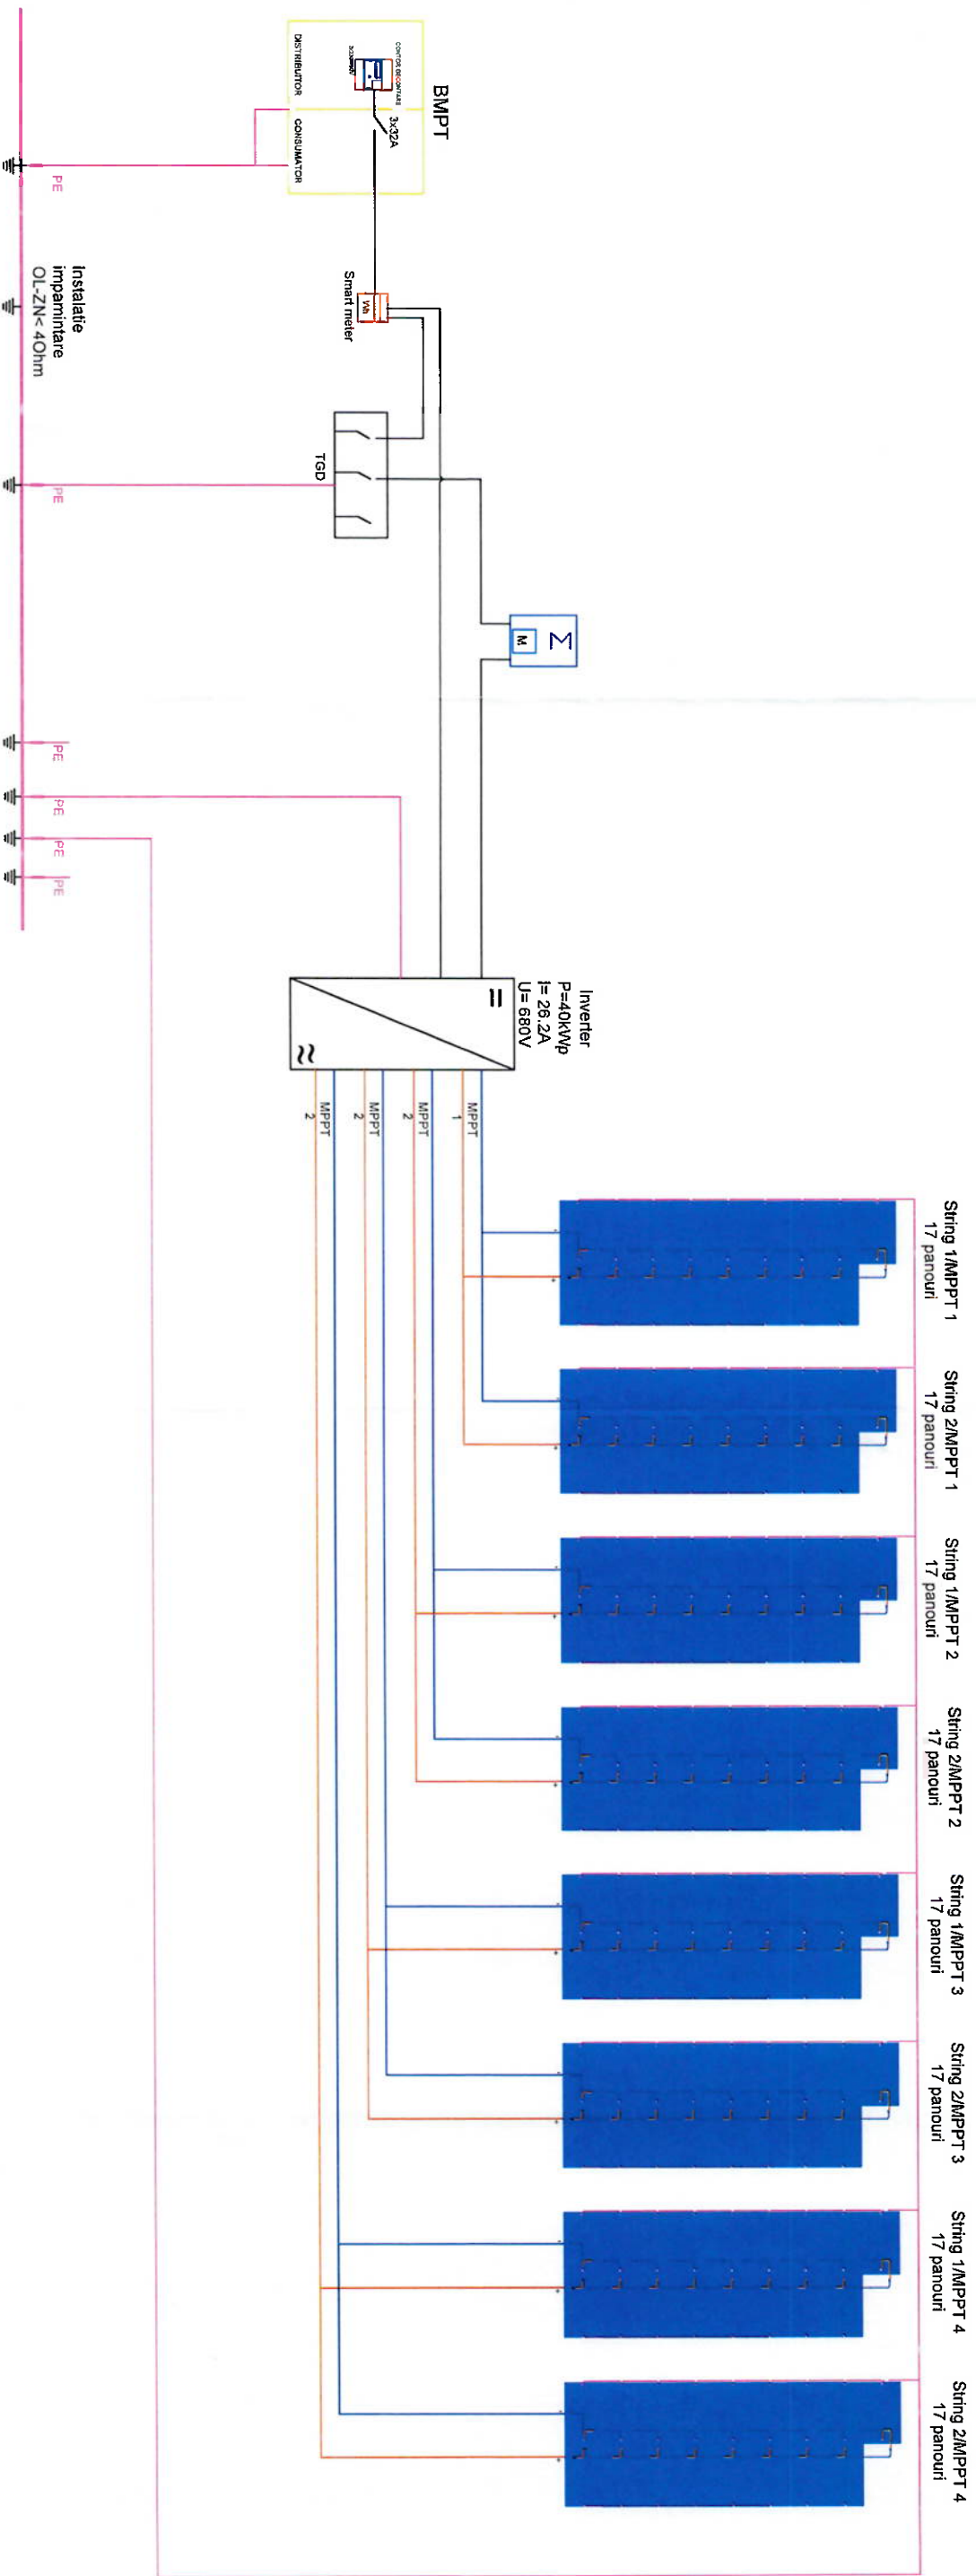

LEGENDA:

	Panou fotovoltaic
	Contor
	Siguranta fuzibila
	Inverter
	Tablou general de distributie
	Contor de decontare
	Priza echipotentializare
	Smart meter
	Electrod vertical impamantare
	Modem

		Rheinbrücke SRL Eugeniu de Savoy Nr.7 Timisoara 30085 • Romania Coordonate Fiscale J1060000023554 www.rheinbrucke.ro info@rheinbrucke.ro T +40 723 40 599	
SPECIFICATIE	NUME	SIGNATURA	
Şef Proiect	aih.HAMZA Augustin Răzvan		
Proiectat	Ing. Nistor Paul		
Proiectat	Ing. Bulzan Doru		
Desenat	Ing. Bobes-Ilici Cosmin		
BENEFICIAR UAT MUNICIPIUL ARAD		PROIECT NR. 699_2024	
DENUMIRE PROIECT AMENAJARE CAMPUS PREUNIVERSITAR TEHNOLOGIC		FAZA D.T.A.C. / P.Th. rev. 00	
SCARA 1:100		AMPLASAMENT STR. IOAN FLUIERAS Nr. 10C, MUNICIPIUL ARAD, JUD. ARAD CF nr. 363226, TOP nr. 363226	
DATA 07/2025		DENUMIRE PLANSA SCHEMA DISTRIBUTIE SISTEM FOTOVOLTAIC CORP CS - CANTINA COD PLANSA: 17-IE	

