


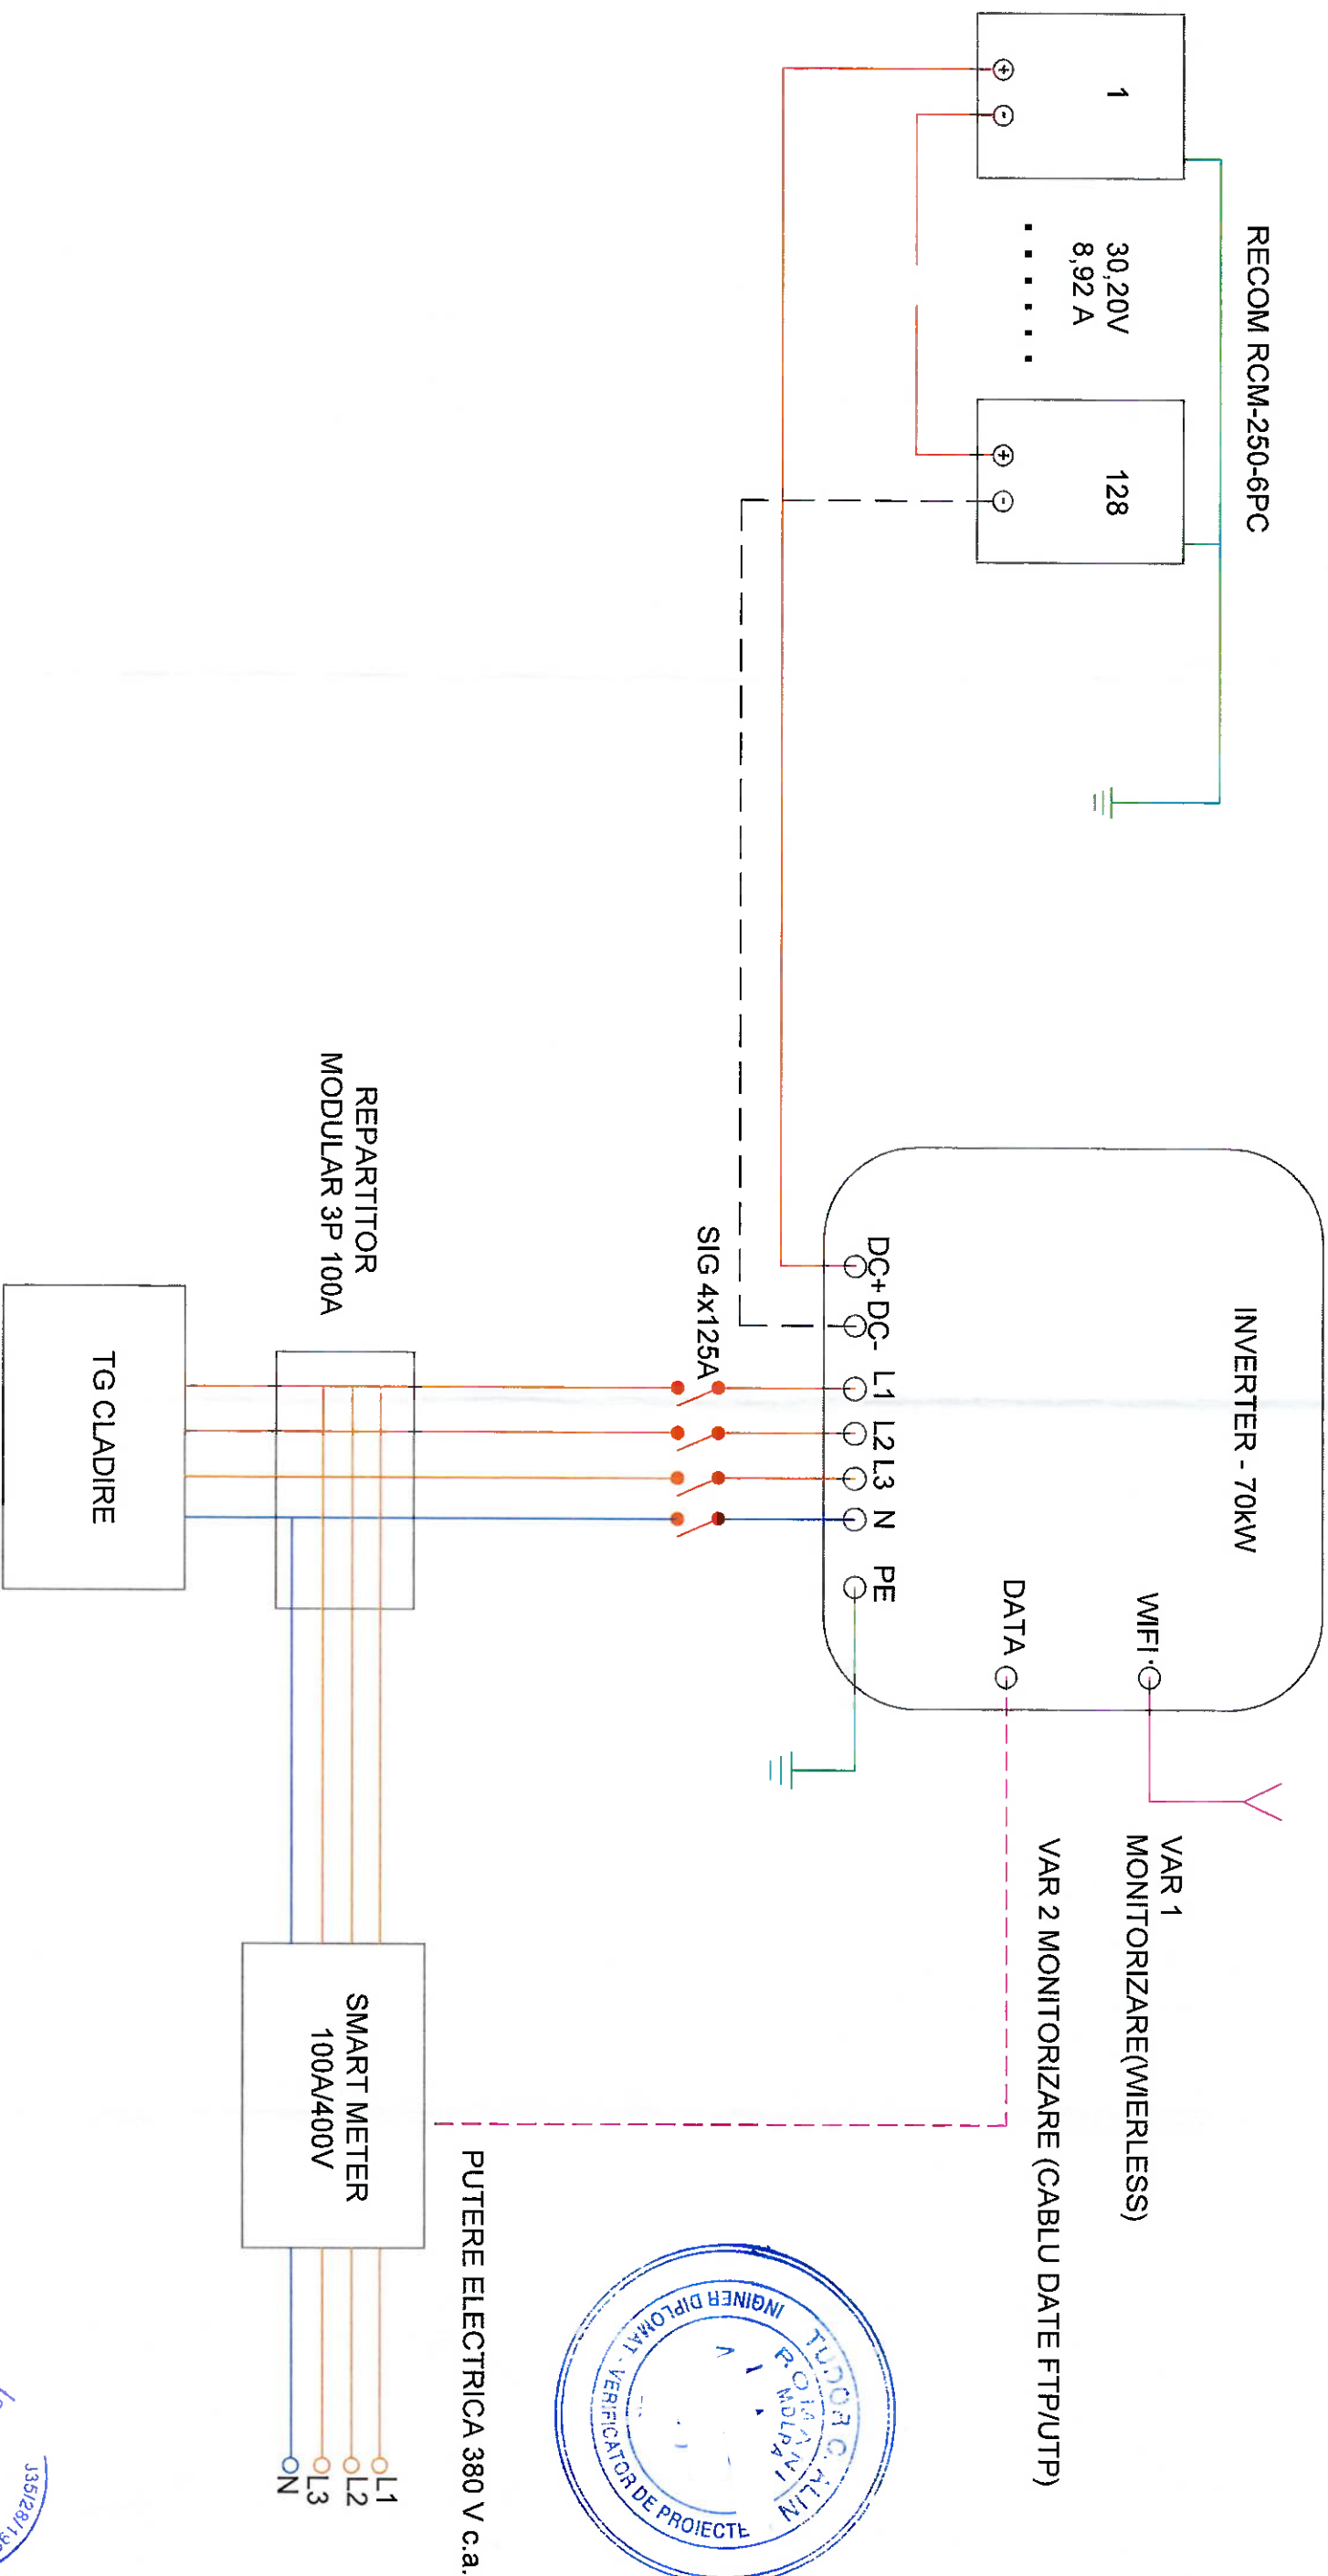

RHEIN- BRUCKE Rheinbrücke SRL Eugeniu de Savoyia Nr.7 Timisoara 300085 - Romania Coordonate Fiscale RO 2806343 J196300028354 www.rheinbrucke.ro office@rheinbrucke.ro T +40 728 142 550			BENEFICIAR UAT MUNICIPIUL ARAD		PROIECT NR. 699_2024	
SPECIFICATIE			NUME		SEMANTICA	
Sef Proiect			ing. HAMZA Augustin Razvan		SCARA 1:100	
Proiectat			ing. Nistor Paul		DATA 07/2025	
Proiectat			ing. Bulzan Doru		DENUMIRE PROIECT AMENAJARE CAMPUS PREUNIVERSITAR TEHNOLOGIC	
Desenat			ing. Bobes-Iliu Cosmin		AMPLASAMENT STR. IOAN FLUIERAS Nr. 100, MUNICIPIUL ARAD, JUDE- ARAD CF nr. 363226 TOP nr. 363226	
					DENUMIRE PLANSĂ SCHEMA INVERTER SISTEM FOTOVOLTAIC CORP C4 - INTERNAT	
					COD PLANSĂ: 40-IE	
					FAZA D.T.A.C. / P.Th. rev. 00	

