




LEGENDA:

Panouri fotovoltaice,
575W, 2278x1134mm

 RHEIN BRUCKE Rheinbrücke SRL Str. 1 Decembrie 1918 Nr. 7 Timișoara 300085 - România Coordonate Fiscale RO2555555555555555 J1890000206354 www.rheinbrucke.ro office@rheinbrucke.ro +40 352 121 144	BENEFICIAR UAT MUNICIPIUL ARAD		PROIECT NR. 696_2024
	DENUMIRE PROIECT AMENAJARE CAMPUS PREUNIVERSITAR TEHNOLOGIC		FAZA D.T.A.C. / P.Th. rev. 00
SCARA 1:100	AMPLASAMENT STR. IOAN FLUIERAS Nr. 10C, MUNICIPIUL ARAD, JUD. ARAD CF nr. 363226, TOP. nr. 363226	DATA 07/2025	
SEMNATURA ing. HAMZA Augustin Răzvan	PLAN INVELITOARE CORP C8 SALA DE SPORT		
NUME ing. Nistor Paul	AMPLASARE PANOURI FOTOVOLTAICE		
PROIECTAT ing. Bulzan Doru	COD PLANȘĂ: 43-IE		
DESENAT ing. Bobes-Iliu Cosmin			

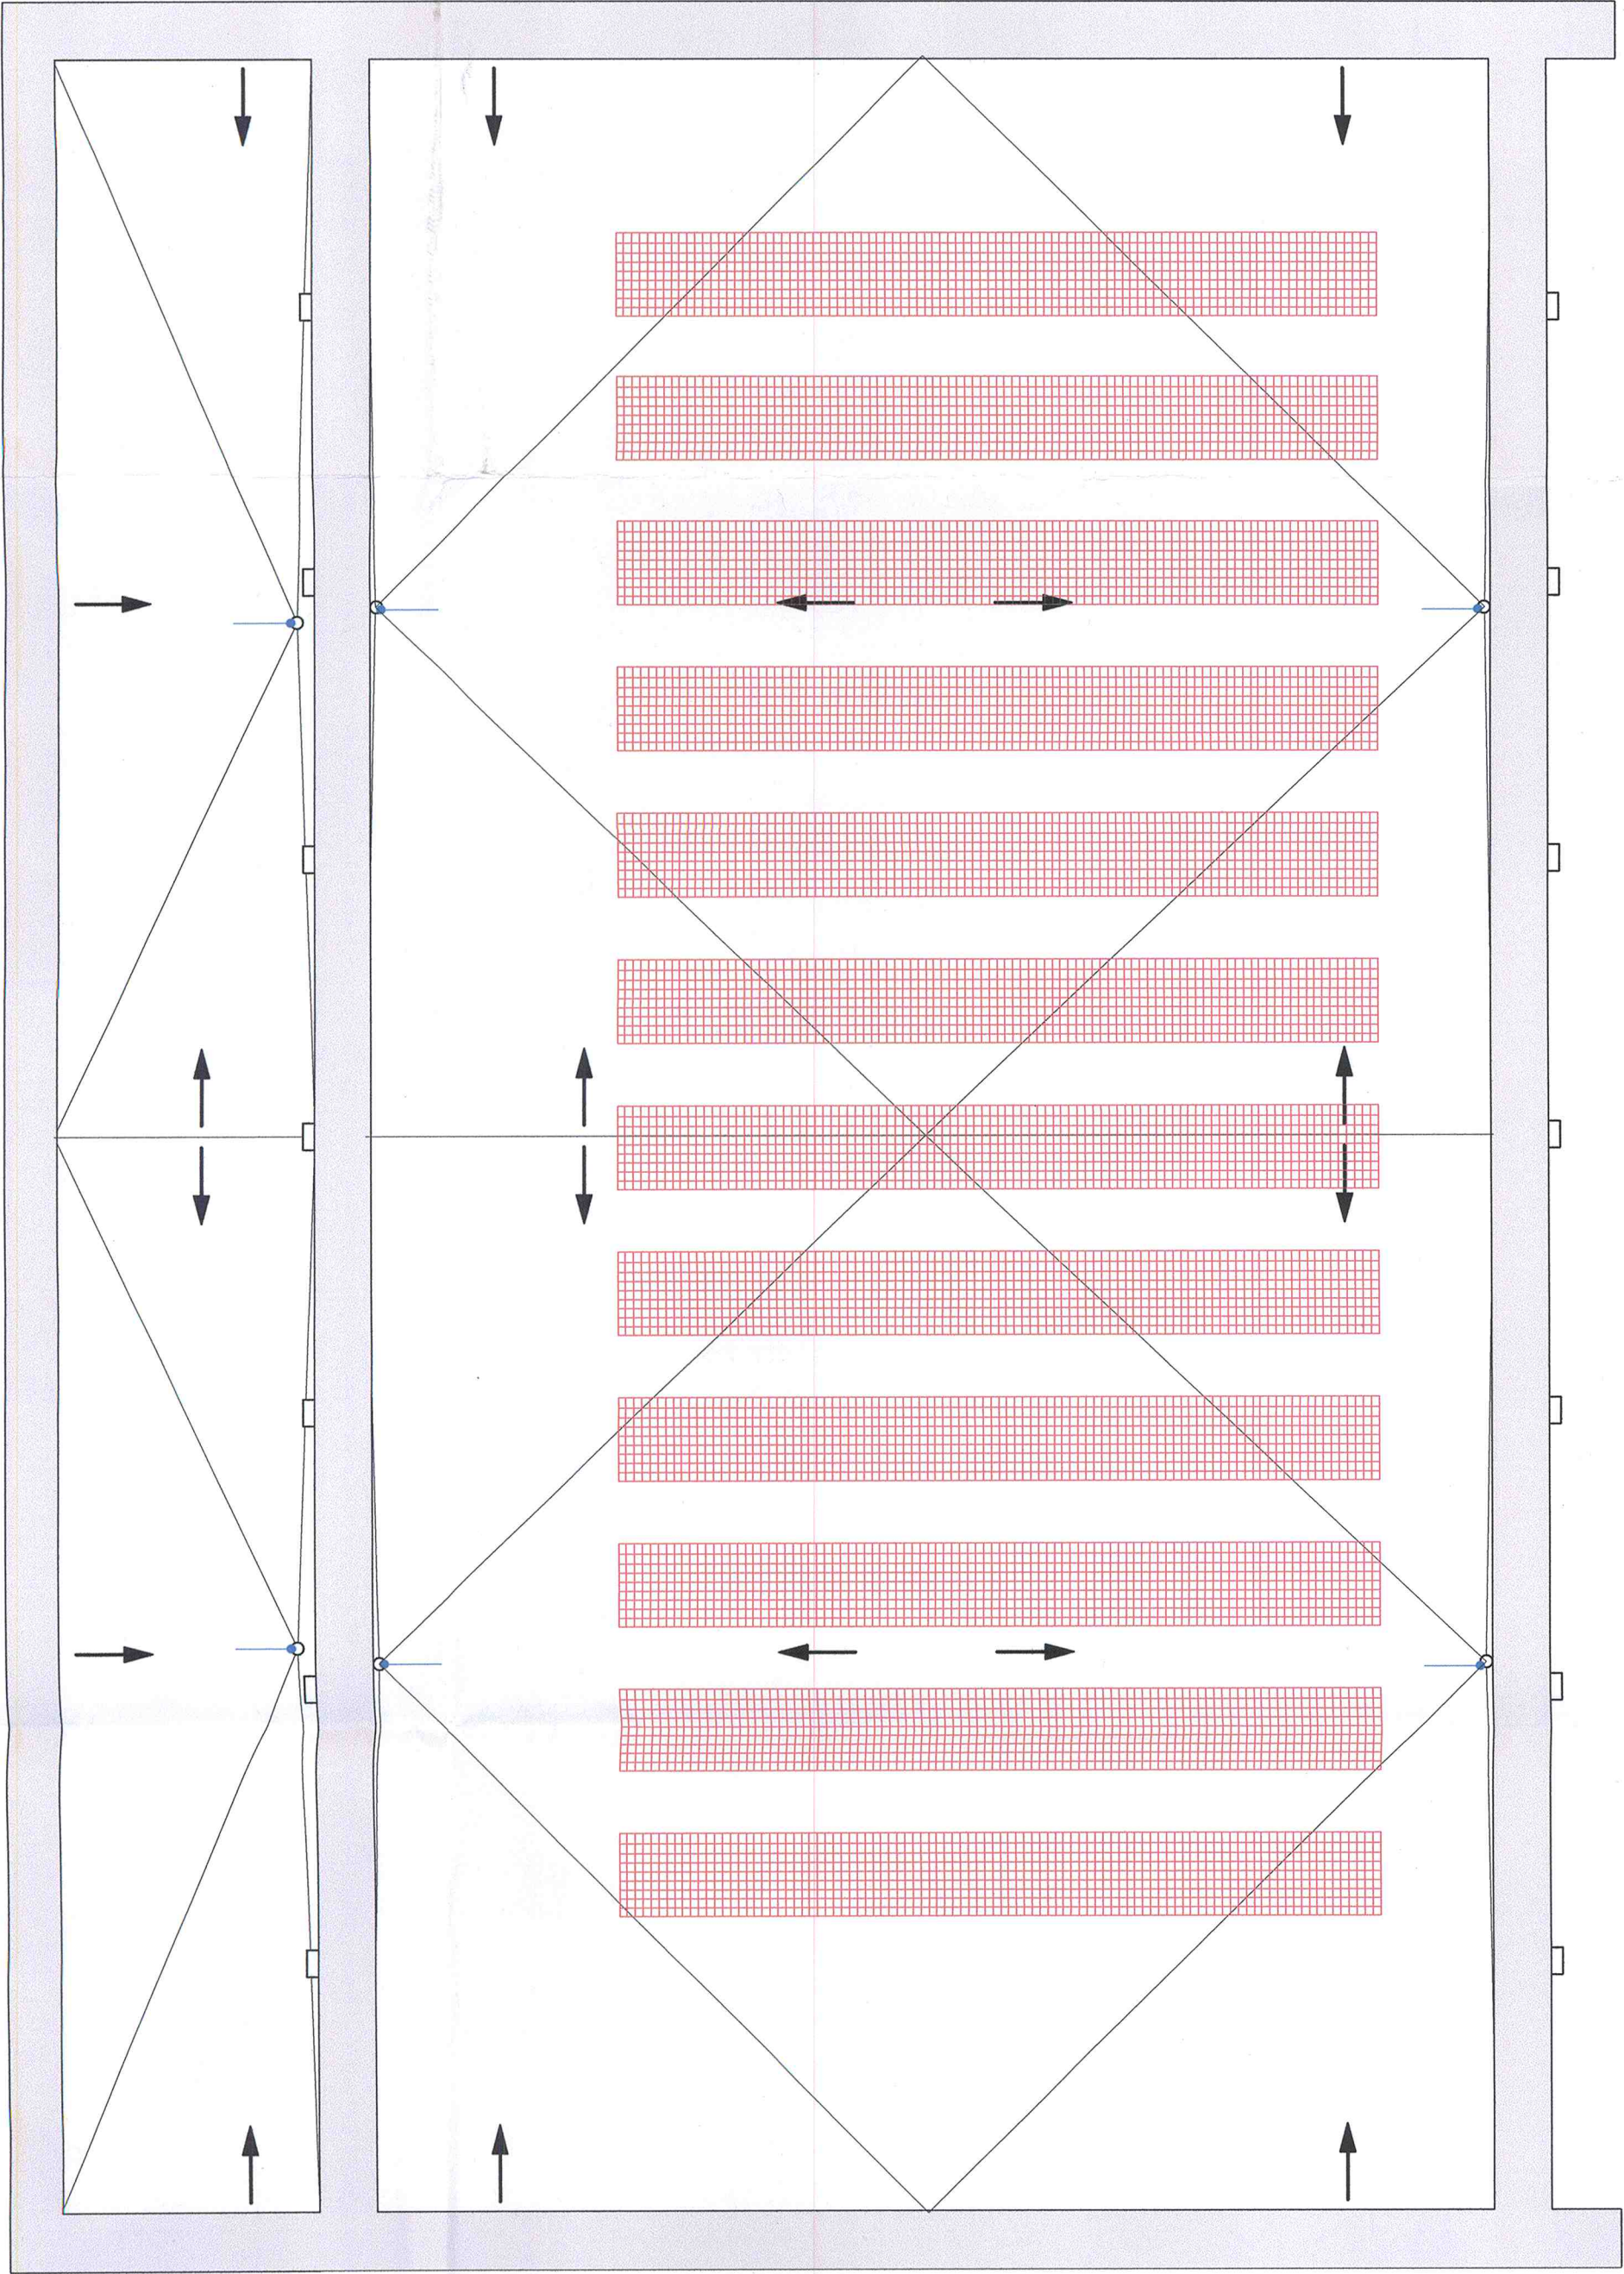