


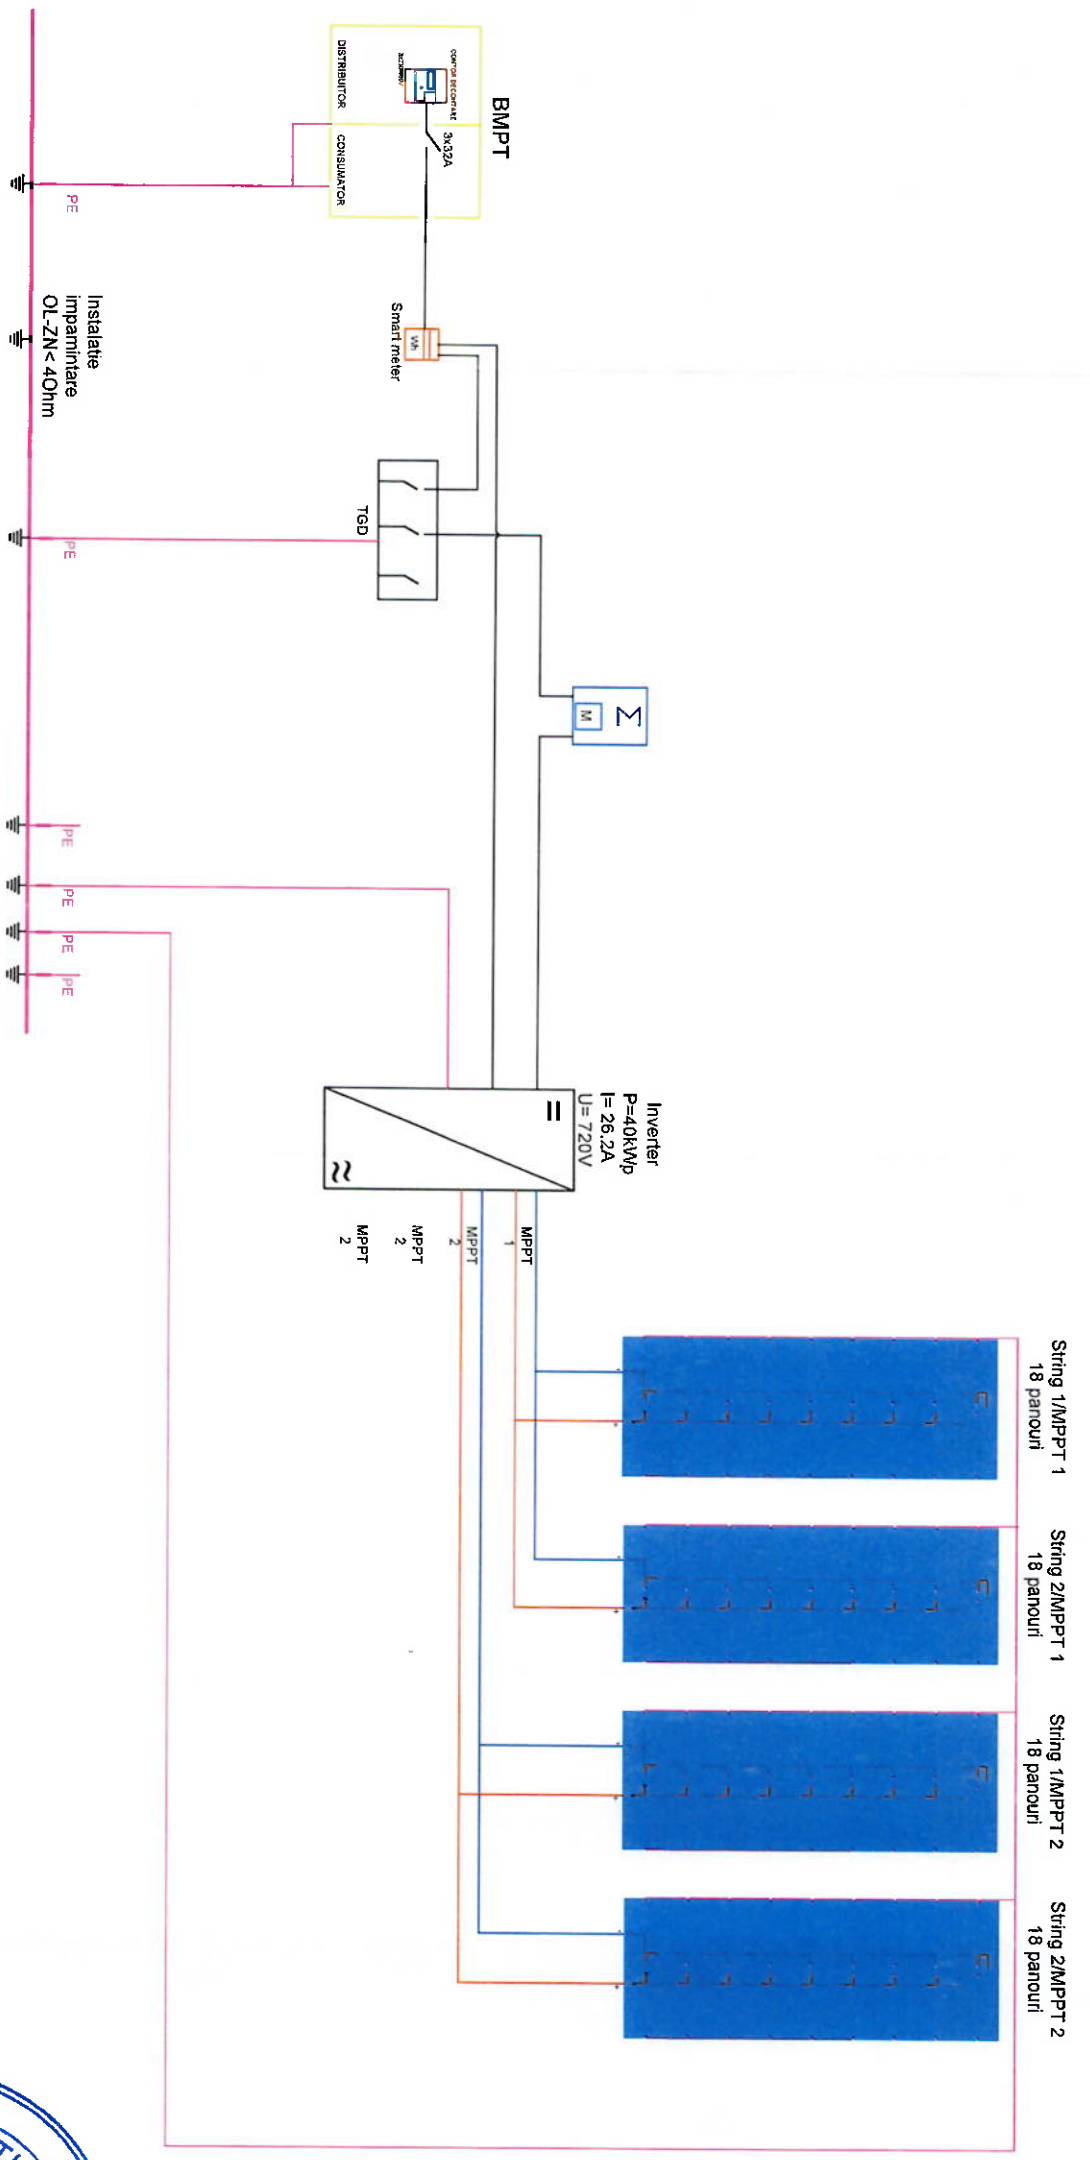

LEGENDA:

	Panou fotovoltaic
	Contor
	Siguranta fuzibila
	Inverter
	Tablou general de distributie
	Contor de decontare
	Piza echipotentializare
	Smart meter
	Electrod vertical impamantare
	Modem

		Rheinbrücke SRL Eugeniu de Savoy Nr.7 Timisoara 300085 • Romania Coordonate Fiscale RO 2805383 J199300028354 www.rheinbrucke.ro office@rheinbrucke.ro T +40 728 112 598	
SPECIFICATIE		SEMANTURA	
Şef Proiect	ing. HAMZA Augustin Răzvan		
Proiectat	ing. Nistor Paul		
Proiectat	ing. Bulzan Doru		
Desenat	ing. Bobes-Ilici Cosmin		
BENEFICIAR		PROIECT NR.	
UAT MUNICIPIUL ARAD		699_2024	
DENUMIRE PROIECT		FAZA	
AMENAJARE CAMPUS PREUNIVERSITAR TEHNOLOGIC		D.T.A.C./P.Th.	
SCARA		AMPLASAMENT	
1:100	STR. IOAN FLUIERAS Nr. 10C, MUNICIPIUL ARAD, JUĐ.		
DATA	ARAD CF nr. 363226, TOP. nr. 363226		
07/2025	DENUMIRE PLANŞA		
	SCHEMA DISTRIBUTIE		
	SISTEM FOTOVOLTAIC CORP C8 - SALA DE SPORT		
	COD PLANŞA: 45-IE		

