
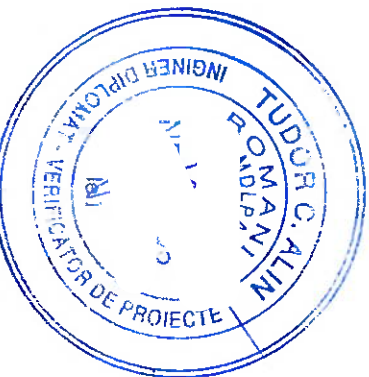


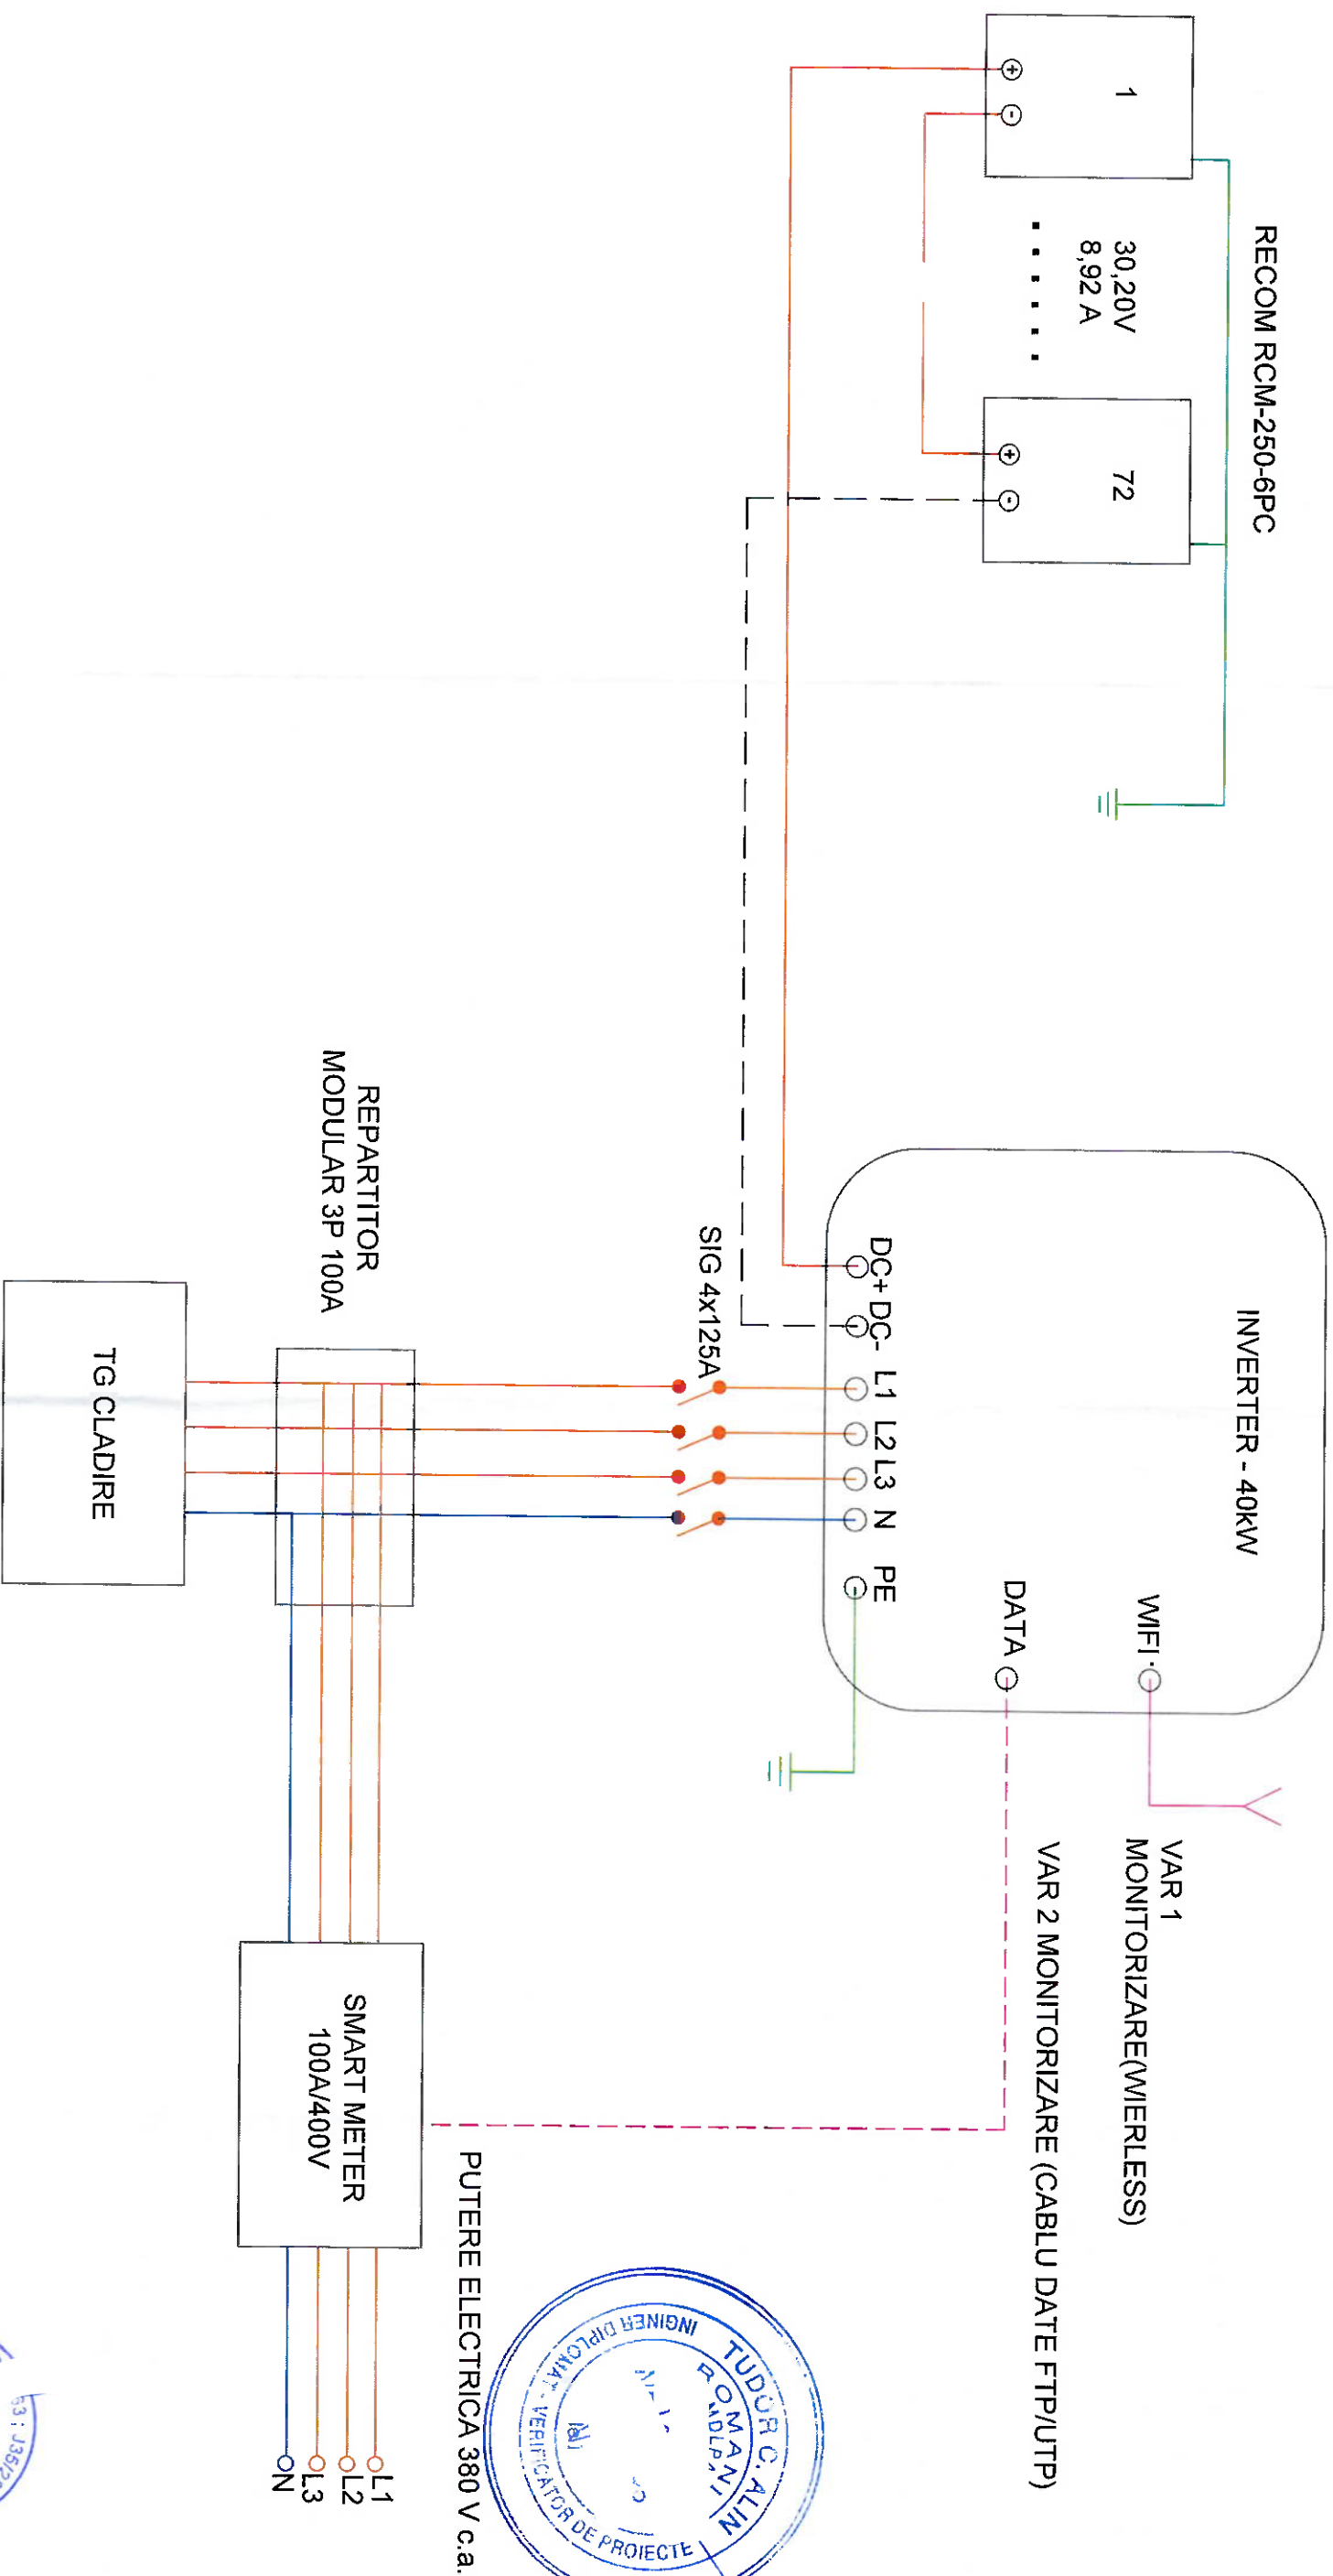

RHEINBRÜCKE Rheinbrücke SRL Eugeniu de Savoy Nr.7 Timisoara 300085 • Romania Coordonate Fiscale RO 2806363 J11983000208354 www.rheinbruecke.ro office@rheinbruecke.ro T +40 729 42 599		BENEFICIAR UAT MUNICIPIUL ARAD		PROIECT NR. 699_2024	
SCARA 1:100		DENUMIRE PROIECT AMENAJARE CAMPUS PREUNIVERSITAR TEHNOLOGIC		FAZA D.T.A.C. / P.Th. rev. 00	
DATA 07/2025		AMPLASAMENT STR. IOAN FLUIERAS Nr. 10C, MUNICIPIUL ARAD, JUD. ARAD C/F nr. 363226, TOP. nr. 363226		DENUMIRE PLANȘĂ SCHEMA INVERTER SISTEM FOTOVOLTAIC CORP CG - SALA DE SPORT	
Desenat ing. Bobes-Iliu Cosmin		COD PLANȘĂ: 46-IE			
Șef Proiect ing. HAMZA Augustin Razvan					
Proiectat ing. Nistor Paul					
Proiectat ing. Bulzan Doru					
Desenat ing. Bobes-Iliu Cosmin					