


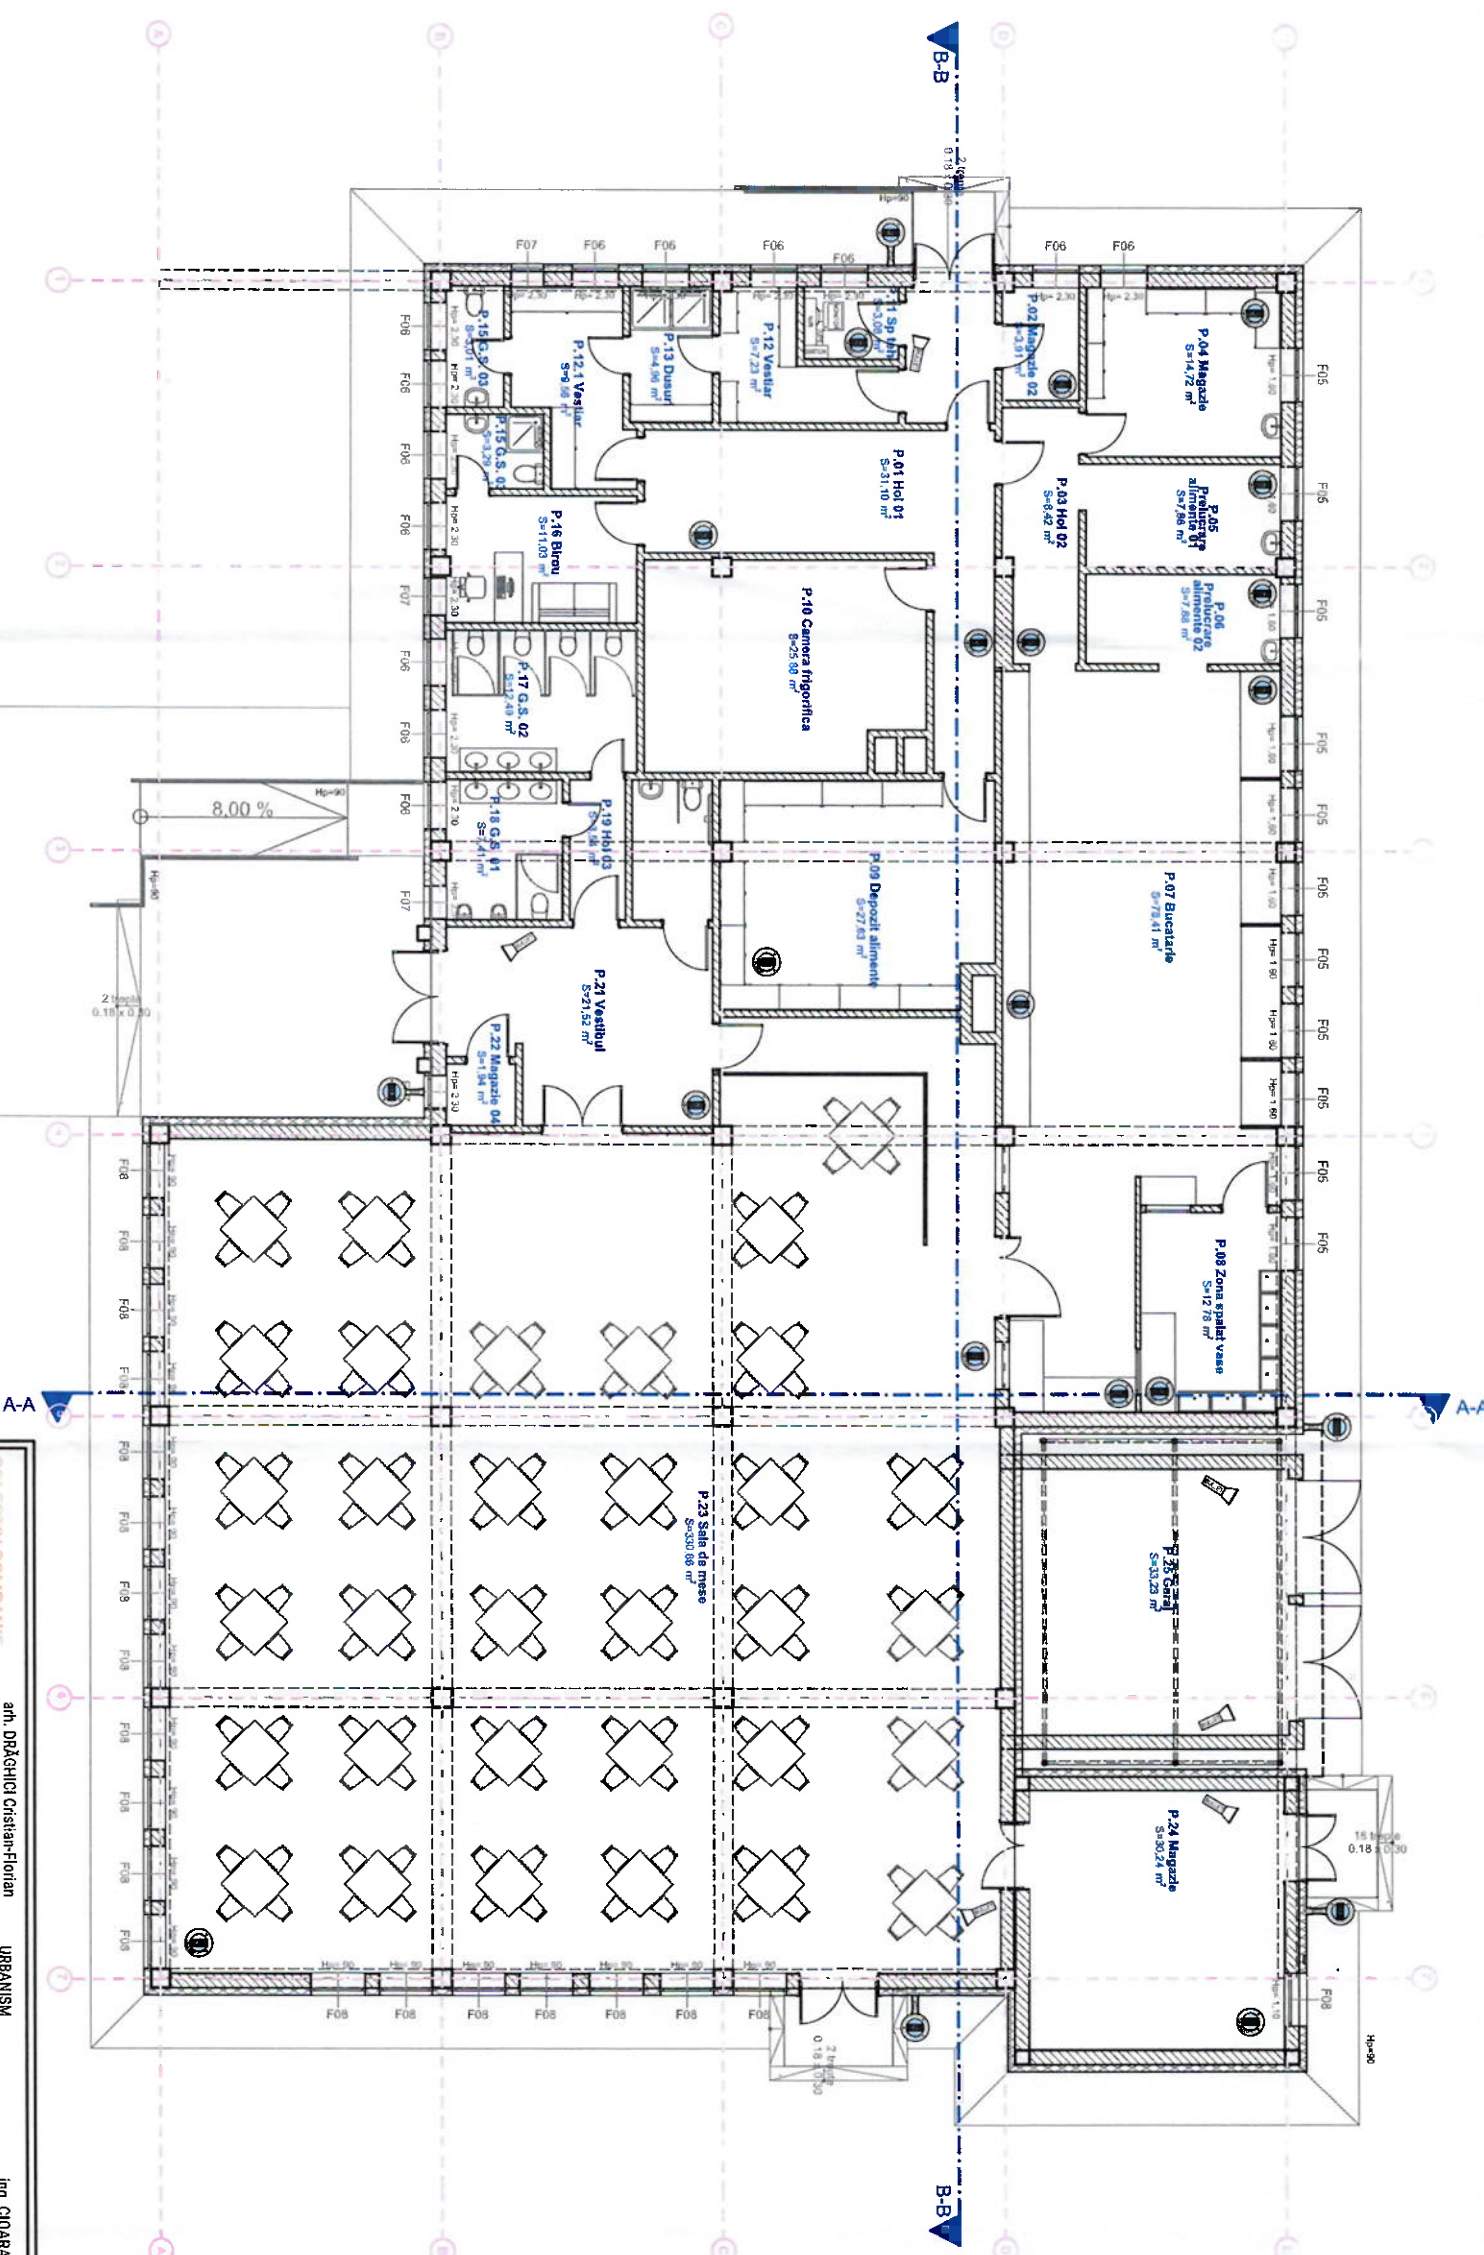

Legenda instalati

- CAMERA SUPRAVECHERE VIDEO TIP DOME
- CAMERA SUPRAVECHERE VIDEO TIP BULLET
- CAMERA SUPRAVECHERE VIDEO TIP PTZ
- NETWORK VIDEO RECORDER (ECHIPAMENT DE INREGISTRARE)
- SURSA DE ALIMENTARE NENINTERMITTIBILA
- MONITOR PENTRU SISTEM MONITORIZARE VIDEO
- SWITCH

CONTRACTIV COMPANIE		MANAGER CONTRACT		MANAGER CONTRACT	
d/ing. GURZA Viad Gabriel		an. PARASCCHIVU Acelin-Eleonor		an. PARASCCHIVU Acelin-Eleonor	
ARHITECTURA		an. APETRI Anita		an. APETRI Anita	
an. HANZA Augustin-Răzvan		an. SPIRIDON Luitza		an. SPIRIDON Luitza	
an. TODOR Daniela Arhila		teh.pr. BOGDAN Ovidiu-Alexandru		teh.pr. BOGDAN Ovidiu-Alexandru	
an. RUSEN Alexandru-Maria		teh.pr. CODILĂ Daniela-Ioana		teh.pr. CODILĂ Daniela-Ioana	
an. GOREB Denisa-Lorena		teh.pr. LAZAR Sergiu-Eusebiu		teh.pr. LAZAR Sergiu-Eusebiu	
an. ILACI-COJAN Carina-Andreea		teh.pr. MARONIS David-Cristian		teh.pr. MARONIS David-Cristian	
an. BABEU Catalin-Bogdan		dsg.pr. BATTIA Adelinea-Maria		dsg.pr. BATTIA Adelinea-Maria	
an. CIUJU Daniela-Slavita		dsg.pr. STANCIU Angelo		dsg.pr. STANCIU Angelo	
URBANISM		ing. CIUARA Andra		ing. CIUARA Andra	
ing. ARON William		ing. ARON William		ing. ARON William	
CAI FERATE, DEBIMURI SI PODURI		ing. CIUCA Sergiu		ing. CIUCA Sergiu	
PEISAGISTICA		ing. peis. BALINT Gabriel-Catalin		ing. peis. BALINT Gabriel-Catalin	
STRUCTURA REZISTENTA		ing. BEBARU Ioan		ing. BEBARU Ioan	
ing. FILIP Flavius		ing. FILIP Flavius		ing. FILIP Flavius	
ing. ALBU Rocsana		ing. ALBU Rocsana		ing. ALBU Rocsana	
ing. TISE Filip		ing. TISE Filip		ing. TISE Filip	
SISTEME DE SECURITATE		d/ing. GURZA Viad		d/ing. GURZA Viad	
pro. REGESA Simona		ing. BODOR Claudiu-Ovidiu		ing. BODOR Claudiu-Ovidiu	
JURIDIC		ing. CIUCA Sergiu		ing. CIUCA Sergiu	
DIAGNOSTIC		ing. CIUCA Sergiu		ing. CIUCA Sergiu	
TRAZU Alexandru		ing. TRAZU Alexandru		ing. TRAZU Alexandru	
BELTA Oana Antonela		ing. BELTA Oana Antonela		ing. BELTA Oana Antonela	
SPECIALIST ACHIZITII PUBLICE		ing. CIOCARDA Andreea		ing. CIOCARDA Andreea	
JURCA Andreea Larisa		ing. JURCA Andreea Larisa		ing. JURCA Andreea Larisa	
STATISTICA		stat. DARA Teodora		stat. DARA Teodora	
PROIECT NR. 699_2024		FAZA D.T.A.C. / P.Th. rev. 00		FAZA D.T.A.C. / P.Th. rev. 00	
UAT MUNICIPIUL ARAD		DENUMIRE PROIECT		DENUMIRE PROIECT	
AMENAJARE CAMPUS PREUNIVERSITAR TEHNOLOGIC		AMPLASAMENT		AMPLASAMENT	
STR. IOAN FLUIERAS Nr. 10C, MUNICIPIUL ARAD, JUD. ARAD CF. nr. 363226, TOP. nr. 363226		SCARA 1:50		SCARA 1:50	
DATA 07/2025		DENUMIRE PLANSA		DENUMIRE PLANSA	
COD PLANSA: TVCI - 04		Sistem TVCI - Corp C3 Cantina - Plan parter propus		Sistem TVCI - Corp C3 Cantina - Plan parter propus	
Desenat		ing. Negru Gabriel		ing. Negru Gabriel	
Proiectat		ing. Negru Paul		ing. Negru Paul	
Set Proiect		an. HANZA Augustin Răzvan		an. HANZA Augustin Răzvan	
Specificatie		an. HANZA Augustin Răzvan		an. HANZA Augustin Răzvan	