
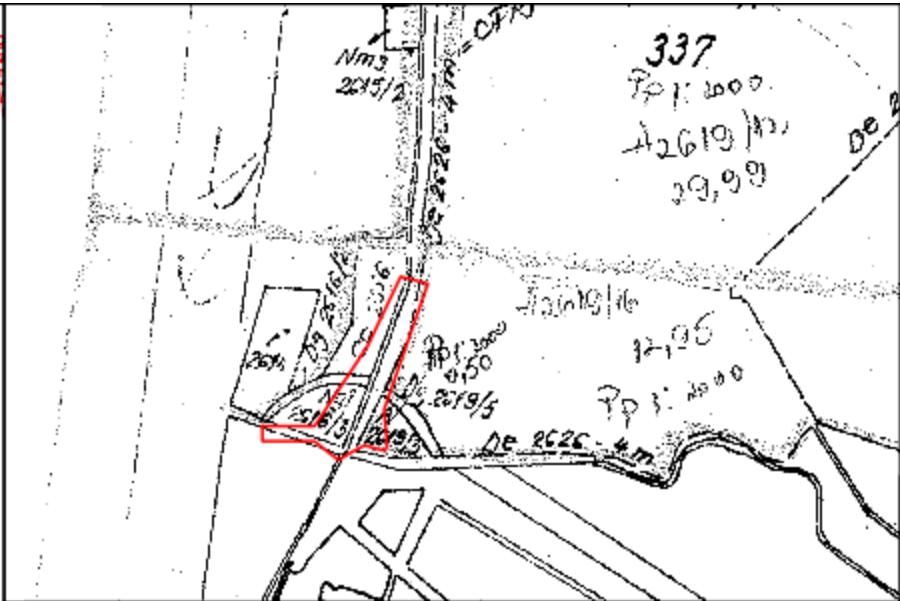


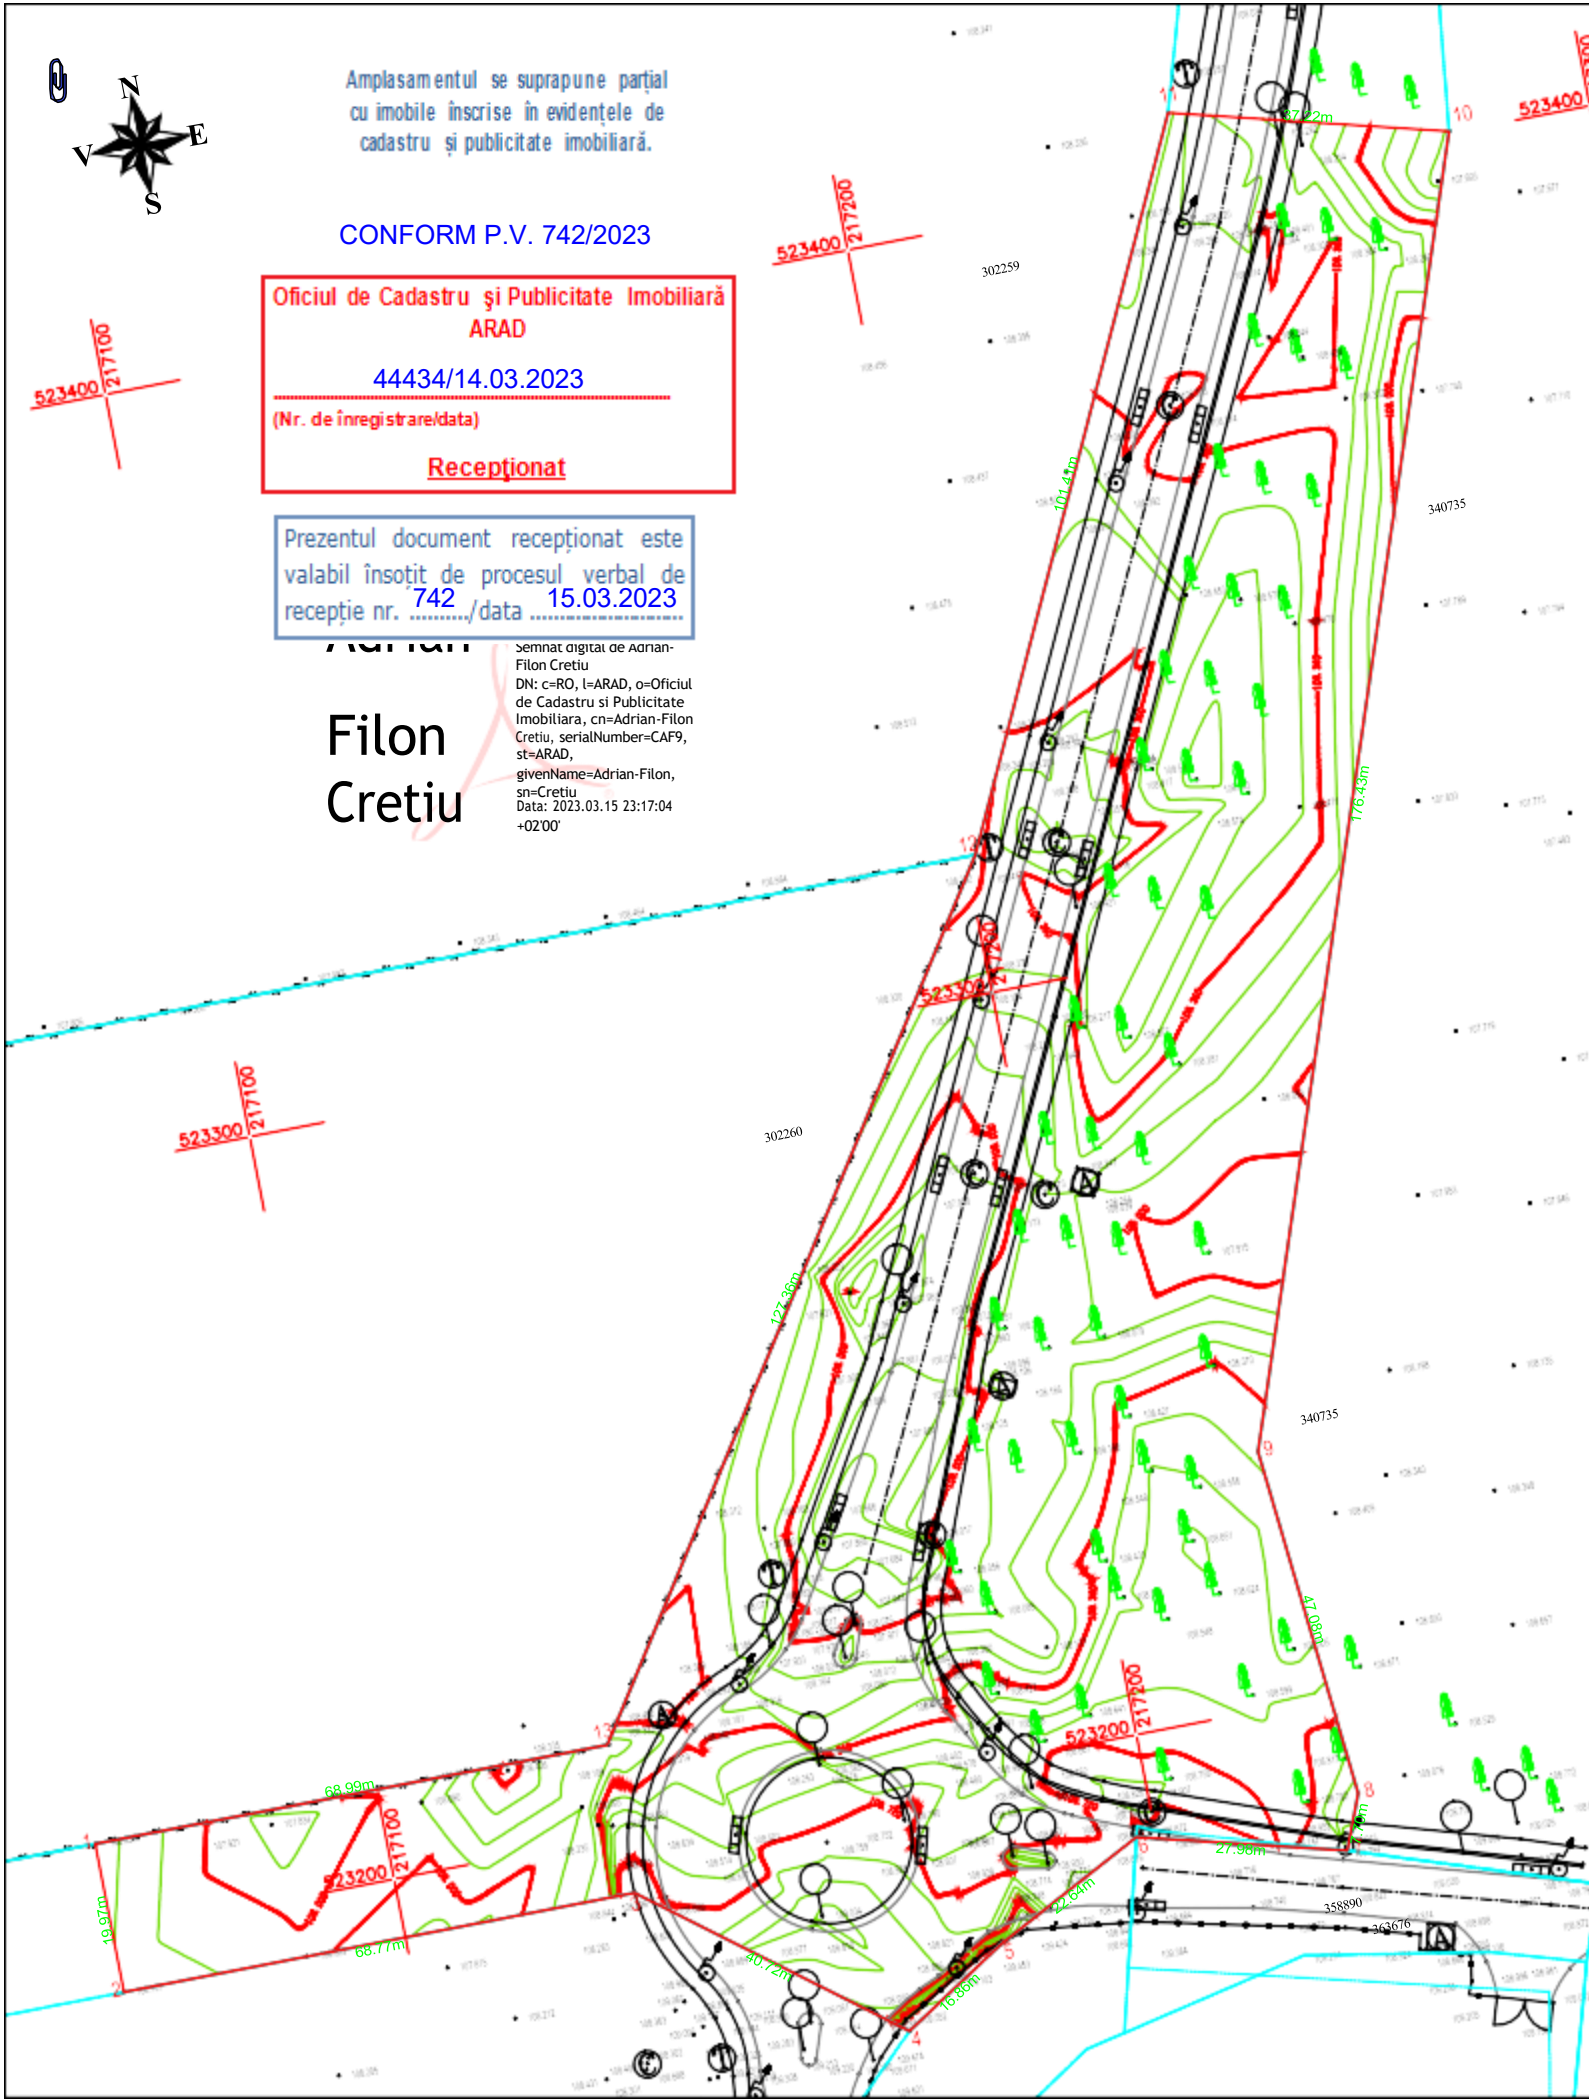

Daniel-Ioan Tole

Daniel-Ioan Tole
Seria RO-AR-F,
Numar 0143,
Categorie B,
ANCP
2023.03.14
09:25:05 +02'00'

Legenda	
- margine drum	- margine sant
- limite imobile	- ax sant
- gard	- constructii

CF nr. 358194			
Nr. Pct.	Coordonate pct.de contur		Lungimi laturi D(i,i+1)
	X [m]	Y [m]	
1	523212.127	217062.077	19.97
2	523192.155	217062.077	68.77
3	523192.155	217130.852	40.72
4	523167.268	217163.082	16.86
5	523176.321	217177.301	22.64
6	523186.718	217197.409	27.98
7	523179.630	217224.480	7.70
8	523186.785	217227.331	47.08
9	523233.659	217222.956	176.43
10	523400.240	217281.077	37.22
11	523409.750	217245.089	101.41
12	523318.277	217201.298	127.36
13	523212.035	217131.066	68.99
S(1)=15686mp P=763.14m			

Nr. cad./top.	Suprafata masurata a imobilului (mp)	Adresa imobilului:	
358194- Arad	41183(partial 15686)	Loc. Arad, Str. Cetatii,Nr. FN, Jud. Arad	
Nr. carte funciara:	358194- Arad	UAT:	Arad

A. Date referitoare la teren			
Nr. parcela	Categoria de folosinta	Suprafata (mp)	Mentiuni
1	Curti constructii	41183(partial 15686)	Teren neimprejmuit
Total		41183	

A. Date referitoare la constructie			
Cod constr.	Destinatia	Suprafata construita la sol(mp)	Mentiuni
Total			

Suprafata totala masurata imobile= 15686
Suprafata totala acte imobile= 41186

 ARAD, B-dul Vasile Milea, Nr. 44 C.U.I. 15624428 J02/912/2003 e-mail: office@dromcons.ro Tel. fix: +40(0)357 804 071 Fax: +40(0)357 437 554 Tel. mobil: +40(0)743 119 667		BENEFICIAR:	MUNICIPIUL ARAD	PROIECT NR.
		DENUMIRE PROIECT:	Construire banda de refugiu/statie autobuz	T2326
		OBIECT:	STUDIU TOPOGRAFIC	Faza S.F.+ D.T.A.C.
MĂSURAT:	Ing. Mircea Gligor LUPEAN	SCARA:	PLAN DE SITUATIE PLAN DE INCADRARE IN ZONA PENTRU RECEPTIE TEHNICA PRIVIND IMOBILELE SITUATE IN Loc. Arad, Str. Cetatii,Nr. FN, Jud. Arad NR.CF: 358194	PLANSA NR.
DESENAT:	Ing. Mircea Gligor LUPEAN	1:1000 1:10000		1
VERIFICAT:	Ing. Daniel Ioan TOLE	2023		