


Adresa imobilului



Situatia actuala (inainte de alipire)

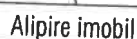

DATCAD

Digitally signed by
Patrik-Andras Kimak
Date: 2026.06.29

cerere nr. 92302 / 29-06-2026

Safta Ionel-Nicolae

Digitally signed by Safta Ionel-Nicolae
DN: cn=Safta Ionel-Nicolae, givenName=Ionel-Nicolae, sn=Safta, o=OCP
Arad, ln=Sat.Sagu (Com.Sagu), st=Arad, c=RO, serialNumber=SI2994
Date: 2026.07.01 16:12:07 +0200

Plan de amplasament si delimitare a imobilului
Scara 1:500

ANEXA 16

ANEXA 2



Suprafata totala masurata a imobilului = 134 mp

Suprafata din act = 134 mp

Executant:



Confirm executarea lucrarilor la teren,
corectitudinea intocmirii documentatiei cadastrale si
corespondenta acestora cu realitatea din teren

CLASA III
RO-B-J NR. 2948

Semnatura si stampila
CIF. 14358573

CATEGORIA B
RO-AR-F. NR. 0180

**Patrik-Andras
Kimak**

Digitally signed by
Patrik-Andras Kimak
Date: 2026.06.29
11:28:58 +03'00'

Data: 06.2026

Inspector

Confirm introducerea imobilului in baza de date integrata
si atribuirea numarului cadastral

Semnatura si parafa
Stampila BCPI

cerere nr. 92302 / 29.06.2026
**Safta Ionel-
Nicolae**

Digitally signed by Safta Ionel-
Nicolae
DN: cn=Safta Ionel-Nicolae,
givenName=Ionel-Nicolae,
sn=Safta, o=OCPI Arad,
l=Sat.Sagu (Com.Sagu), st=Arad,
c=RO, serialNumber=SI2994
Date: 2026.07.01 16:12:21 +03'00'


Data:

Plan de amplasament si delimitare a imobilului

Scara 1:500

ANEXA 4

Nr. cadastral	Suprafata masurata (mp)	Adresa imobilului	
369260	721	Jud. Arad, UAT Arad, Loc. Arad, Str SIMION BALINT, Nr. 7-9	
Cartea Funciara nr.	UAT	ARAD	

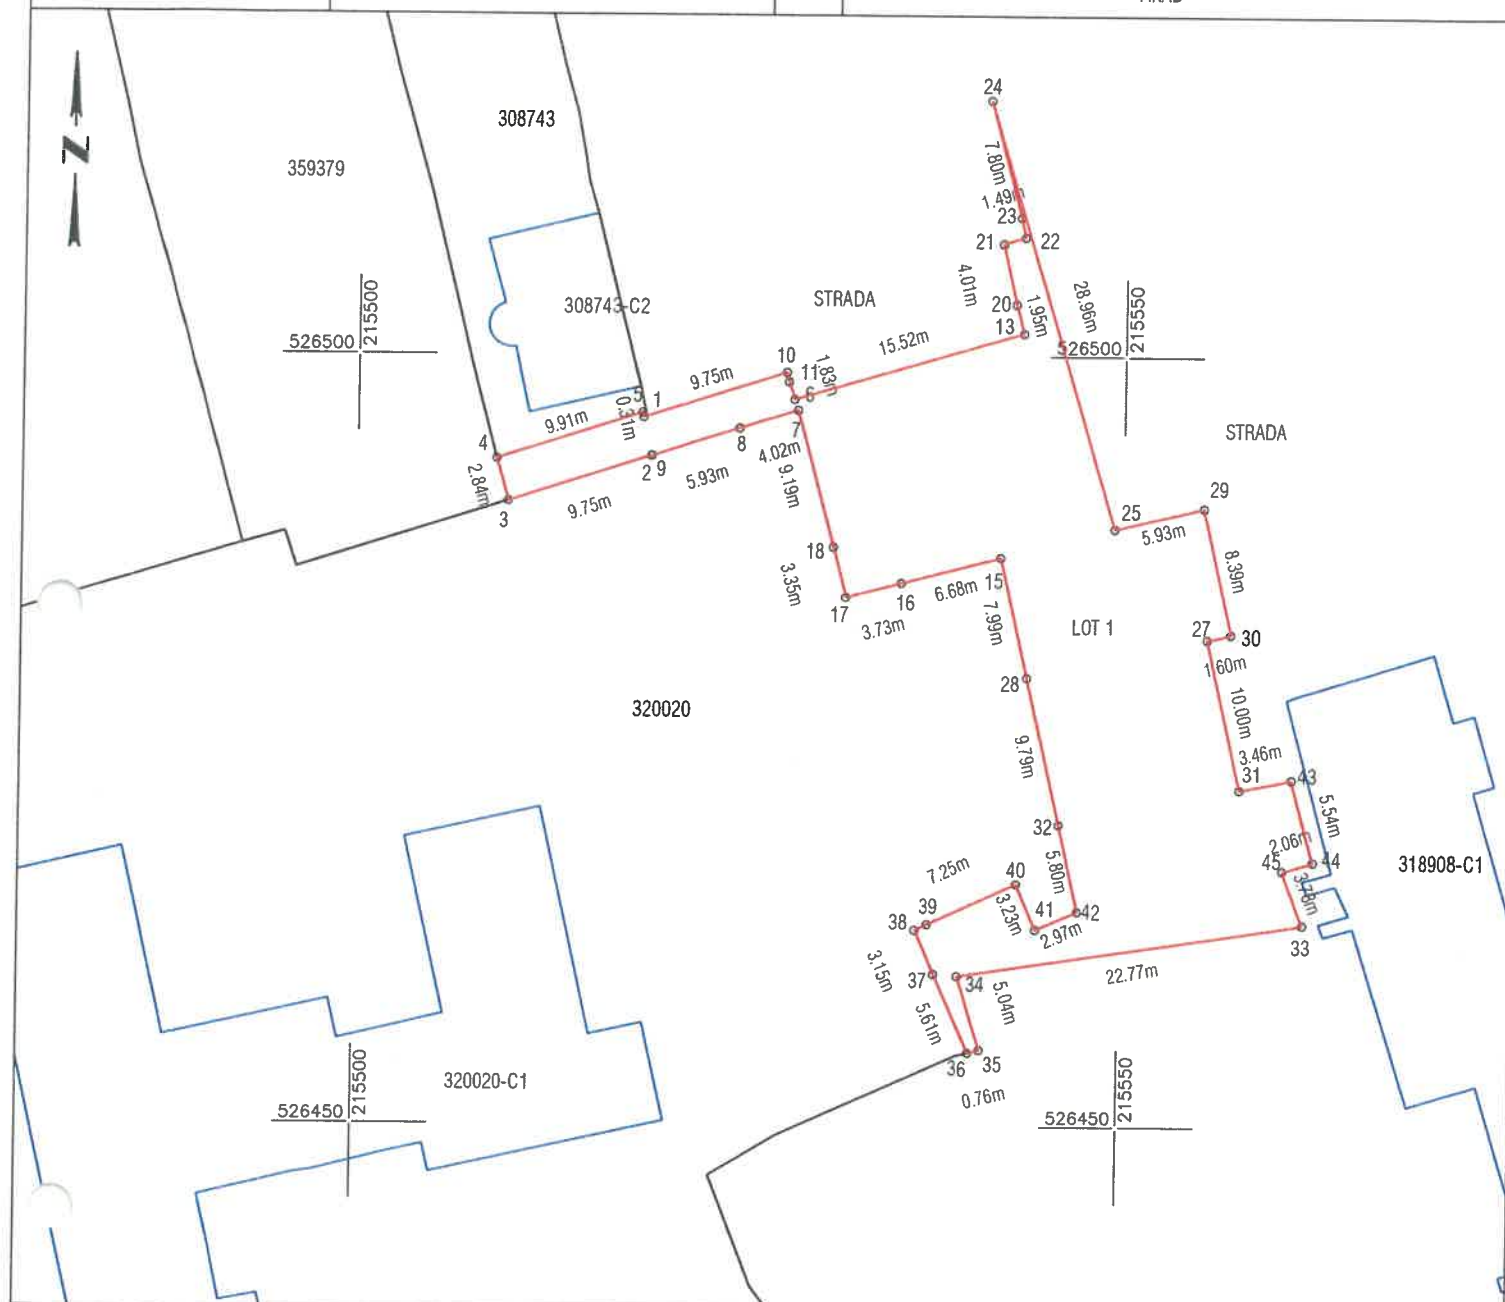


A. Date referitoare la teren

Nr. parcela	Categorie de folosinta	Suprafata (mp)	Mentii
1	CC	721	LOT 1
TOTAL		721	Teren partial imprejmuit.

Suprafata totala masurata a imobilului = 721 mp

Suprafata din act = 721 mp

Executant:

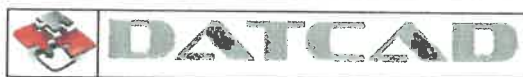

Confirm executarea lucrarilor la teren,
corectitudinea intocmirii documentatiei cadastrale si
corespondenta acestora cu realitatea din teren

CLASA III
RO-B-J NR. 2948

Semnatura si stampila
CIF. 14358573

CATEGORIA B
RO-AR-F. NR. 0180

**Patrik-Andras
Kimak**

Digitally signed by
Patrik-Andras Kimak
Date: 2026.06.29

Inspector

Confirm introducerea imobilului in baza de date integrata
si atribuirea numarului cadastral
Semnatura si parafa
Stampila BCPI

**Horia-
Toma
Hardut**

Semnat digital
de Horia-Toma
Hardut
Data: 2026.07.01
10:59:05 +03'00'

92806/30.06.2026
01.07.2026