


SPRE NADLAC

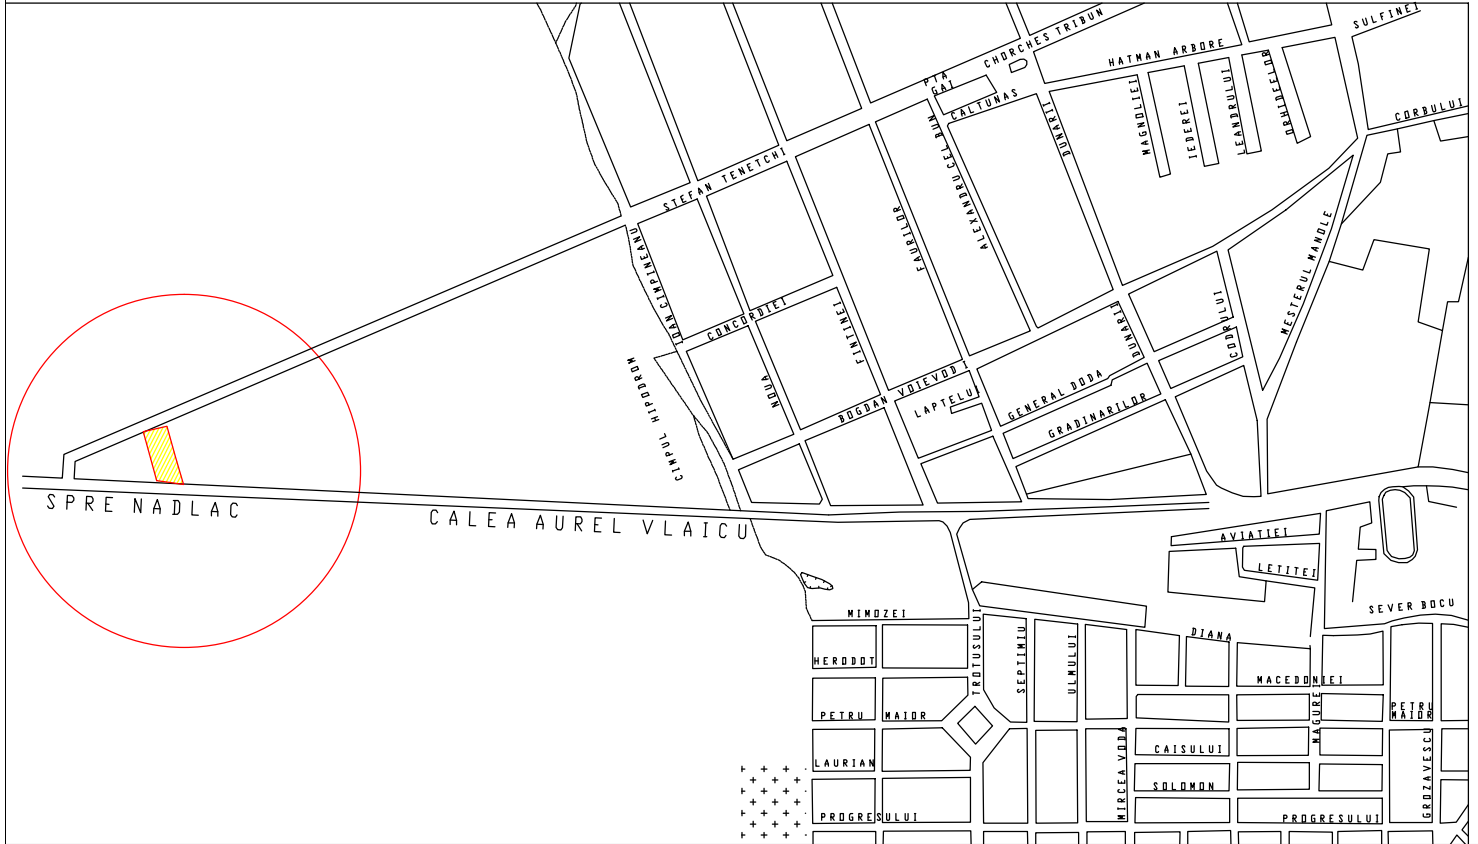

 LOCALIZARE AMPLASAMENT - ARAD, CALEA AUREL VLAICU NR. 306/A
S = 4.500 mp, conform Extrase CF nr. 335527 Arad

PROIECTANT GENERAL S.C ARHITECTONIC S.R.L. Sediul: Arad, Str. Oltuz nr. 119a, ap. 2 C.U.I. RO23713160 O.R.C. JO2/682/2008 Tel. 0726 375 327			Beneficiar: S.C. MR. FAB S.R.L.	Pr. nr. 157/2022	
SPECIFICATIE SEF PROIECT PROIECTAT DESENAT	NUME arh. DORIANA BALOGH arh. DORIANA BALOGH arh. DORIANA BALOGH	SEMNATURA 	Scara: 1:1.000 Data: feb. 2023	Titlu Proiect: ZONA SERVICII - SALA MULTIFUNCTIONALA SI ACCES DIN CALEA AUREL VLAICU Mun. Arad, Calea Aurel Vlaicu nr. 306/A Extras CF 335527 Arad INCADRARE IN ZONA	FAZA: STUDIUL OPORTUNITATE Plansa nr. 01 S