


N SITUATIE EXISTENTA SC. 1:1000 PUZ

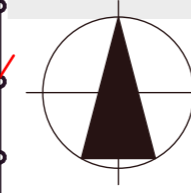

**INTOCMIRE PUZ SI RLU
CONSTRUIRE HALA, BIROURI , PLATFORMA**
CF nr. 364386 teren intravilan, pasune ,mun. Arad

LEGENDA:

DELIMITARE

- ZONA STUDIATA 71 400 mp
- INCINTA CU PROPUNERI 15 578 mp

ZONIFICARE

- PASUNE
- ZONA UNITATI INDUSTRIALE / DEPOZITARE
- ZONA VERDE NEAMENAJATA
- AUTOSTRADA A1
- ZONA CAI DE COMUNICATIE RUTIERA SI AMENAJARI AFERENTE (str. Cornelia Bodea)
- TROTUAR
- ZONA VERDE


Parcela (302233) CF nr. 364386

| Nr. Pct. | Coordonate pct.de contur | | Lungimi latari D(i,i+1) |
|----------|--------------------------|------------|-------------------------|
| | X [m] | Y [m] | |
| 646 | 522688.218 | 214482.777 | 113.055 |
| 505 | 522695.616 | 214369.964 | 170.139 |
| 624 | 522865.353 | 214381.658 | 129.714 |
| 654 | 522793.759 | 214489.825 | 105.776 |

S(302233)=15577.85mp P=518.685m

LEGENDA:

- linie electrica aeriana
- stalp de joasa tensiune
- constructie casa
- constructie anexa
- gard plasa
- gard beton/ placi betonate
- gard metalic
- camin de vizitare telefon
- gura vizitare canalizare
- punct statie
- apometru
- aerisitor gaz
- aerisitor gaz

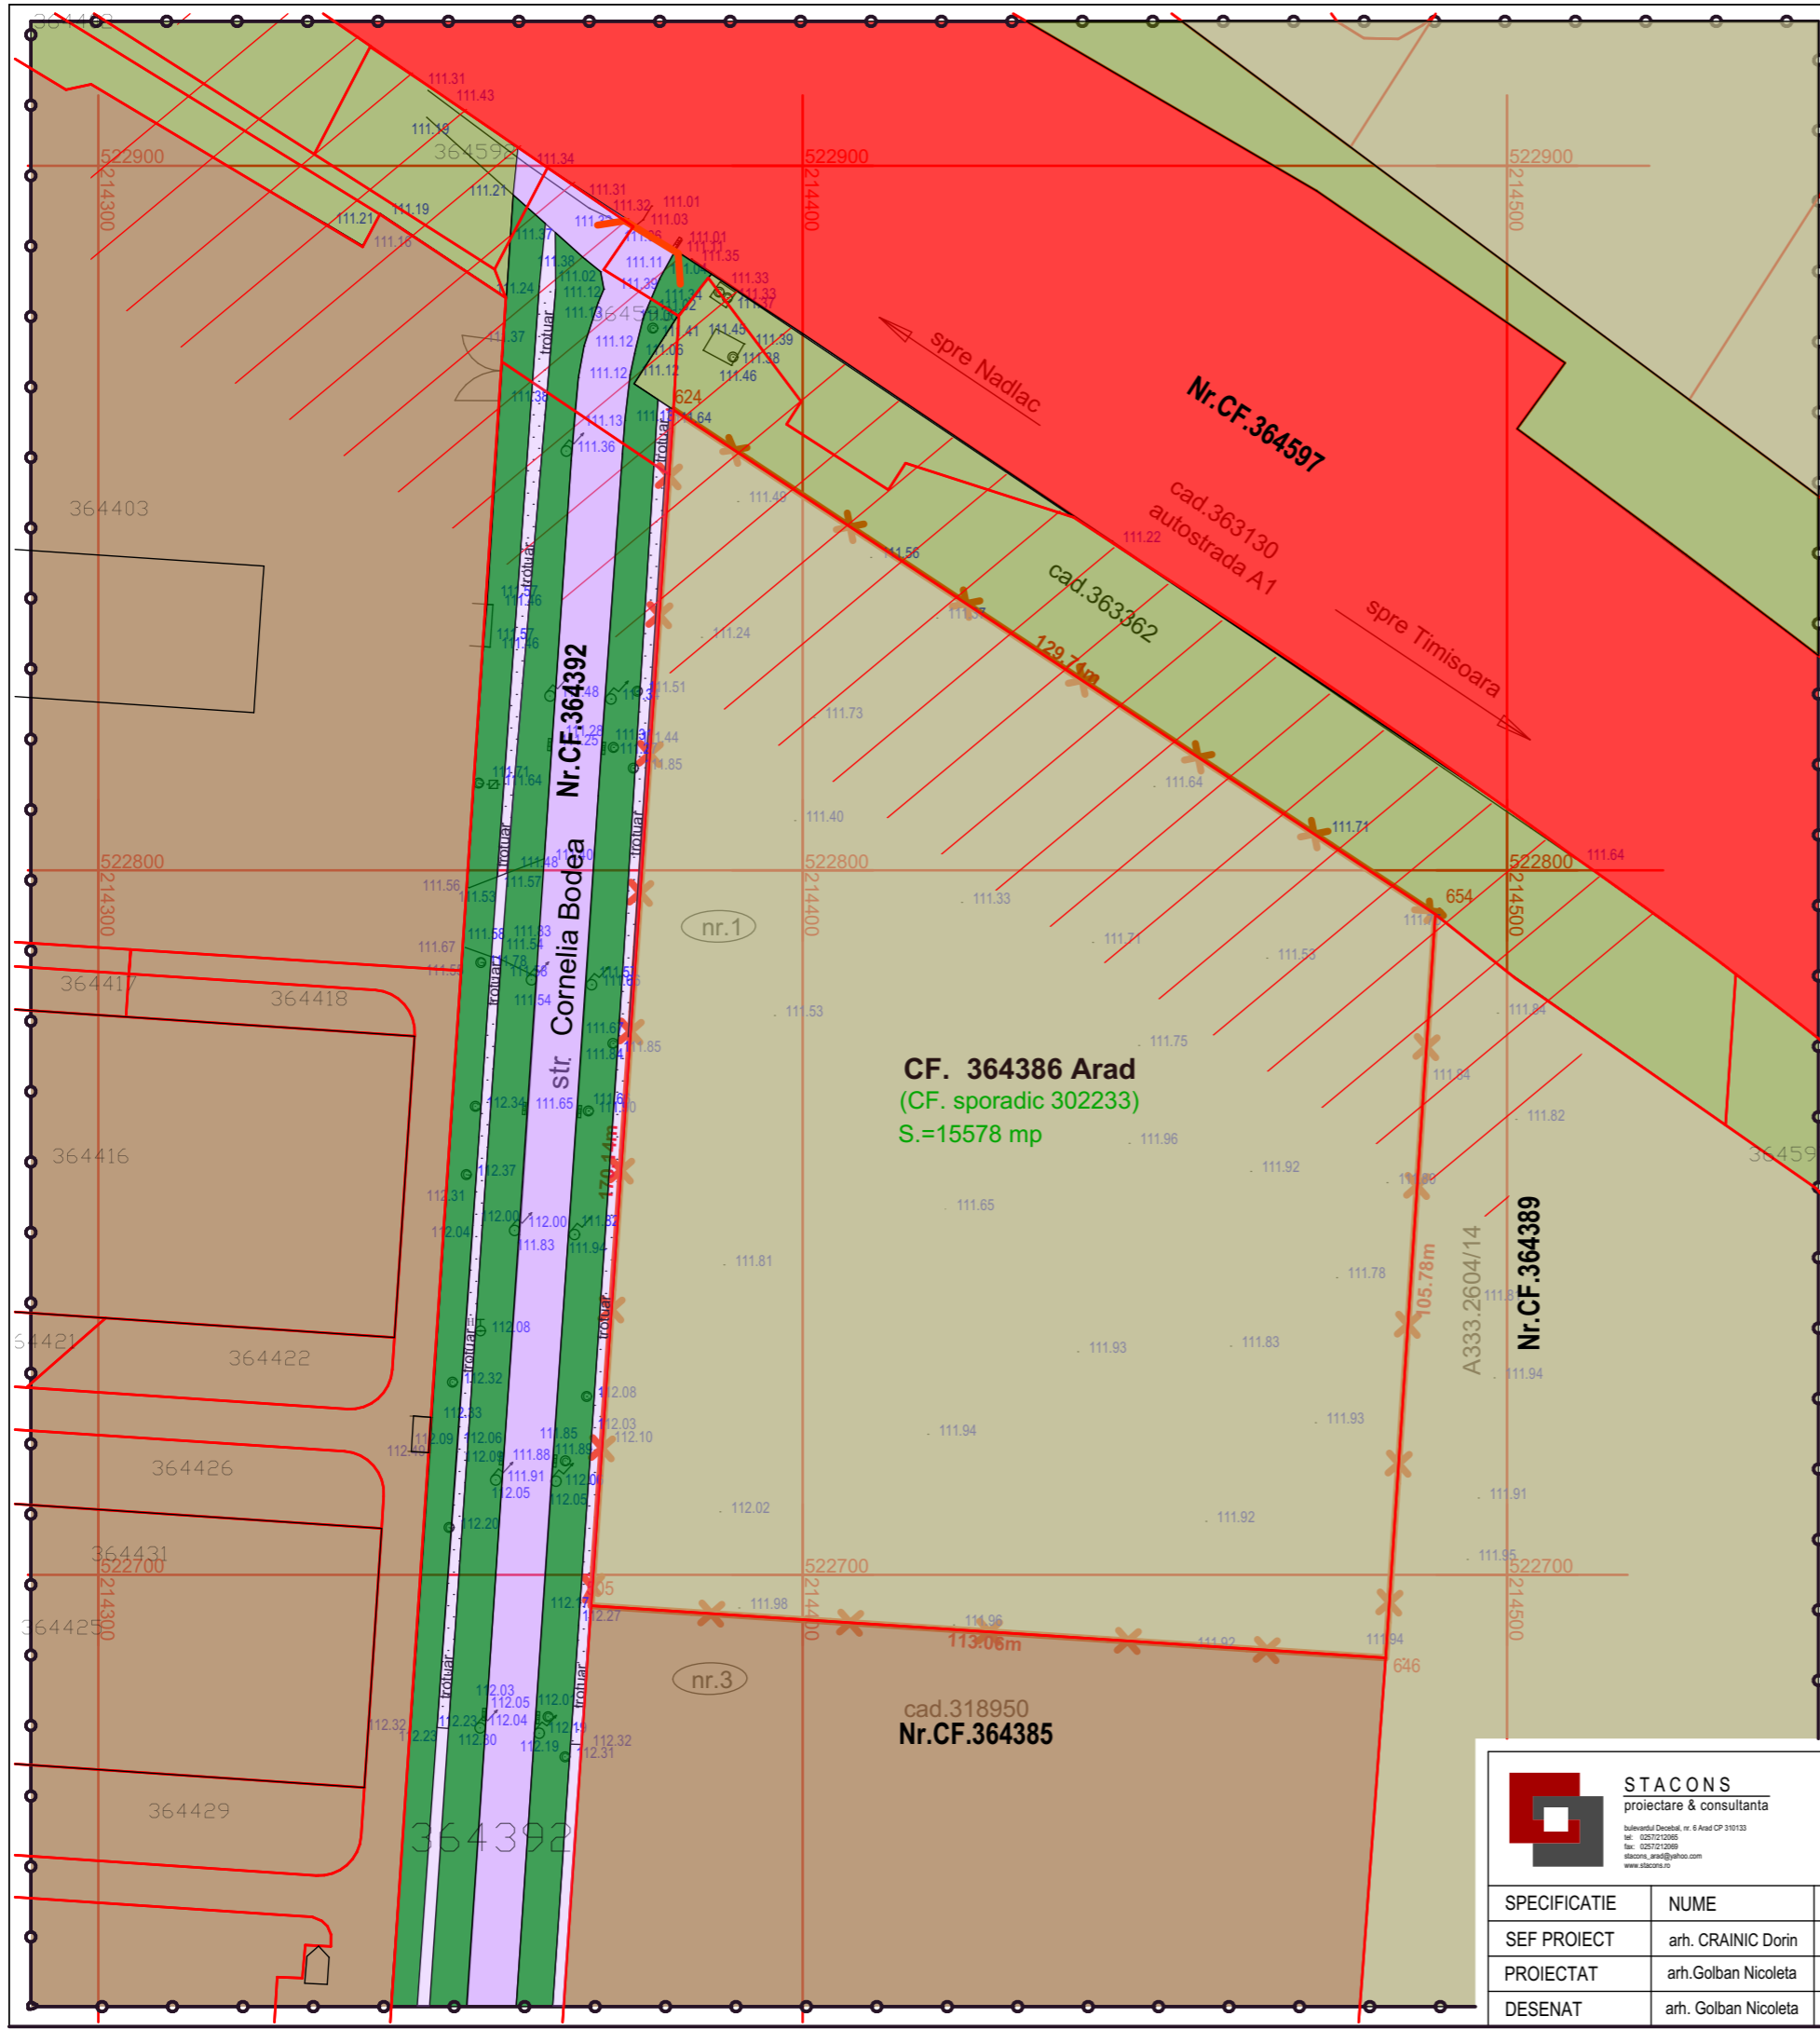

| | | | | |
|---|--|--|-------------------------------------|--|
| STACONS proiectare & consultanta Bulevardul Decembrie, nr. 6 Arad CP 310133 Tel: 0257/210065 Fax: 0257/210069 stacons_arad@stacons.ro www.stacons.ro | ISO 9001 : 2015 | Beneficiar: SC. WEST STOP SRL jud.Arad,mun. Arad str.Stefan Tenelchi nr.34 | | Nr. proiect: 40/2023 |
| | | Titlu proiect: INTOCMIRE PUZ SI RLU CONSTRUIRE HALA , BIROURI , PLATFORMA jud. Arad, mun. Arad, str. Cornelia Bodea nr.1, CF nr. 364386 teren intravilan, pasune, mun. Arad | | Faza: PUZ |
| SPECIFICATIE SEF PROIECT PROIECTAT DESENAT | NUME arh. CRAINIC Dorin arh. Golban Nicoleta arh. Golban Nicoleta | SEMNATURA Data: Aug. 2023 | Scara: 1: 1 000 Format: A3 | Titlu plansa: SITUATIE EXISTENTA Plansa nr.: 02 |