




# INCADRARE IN ZONA

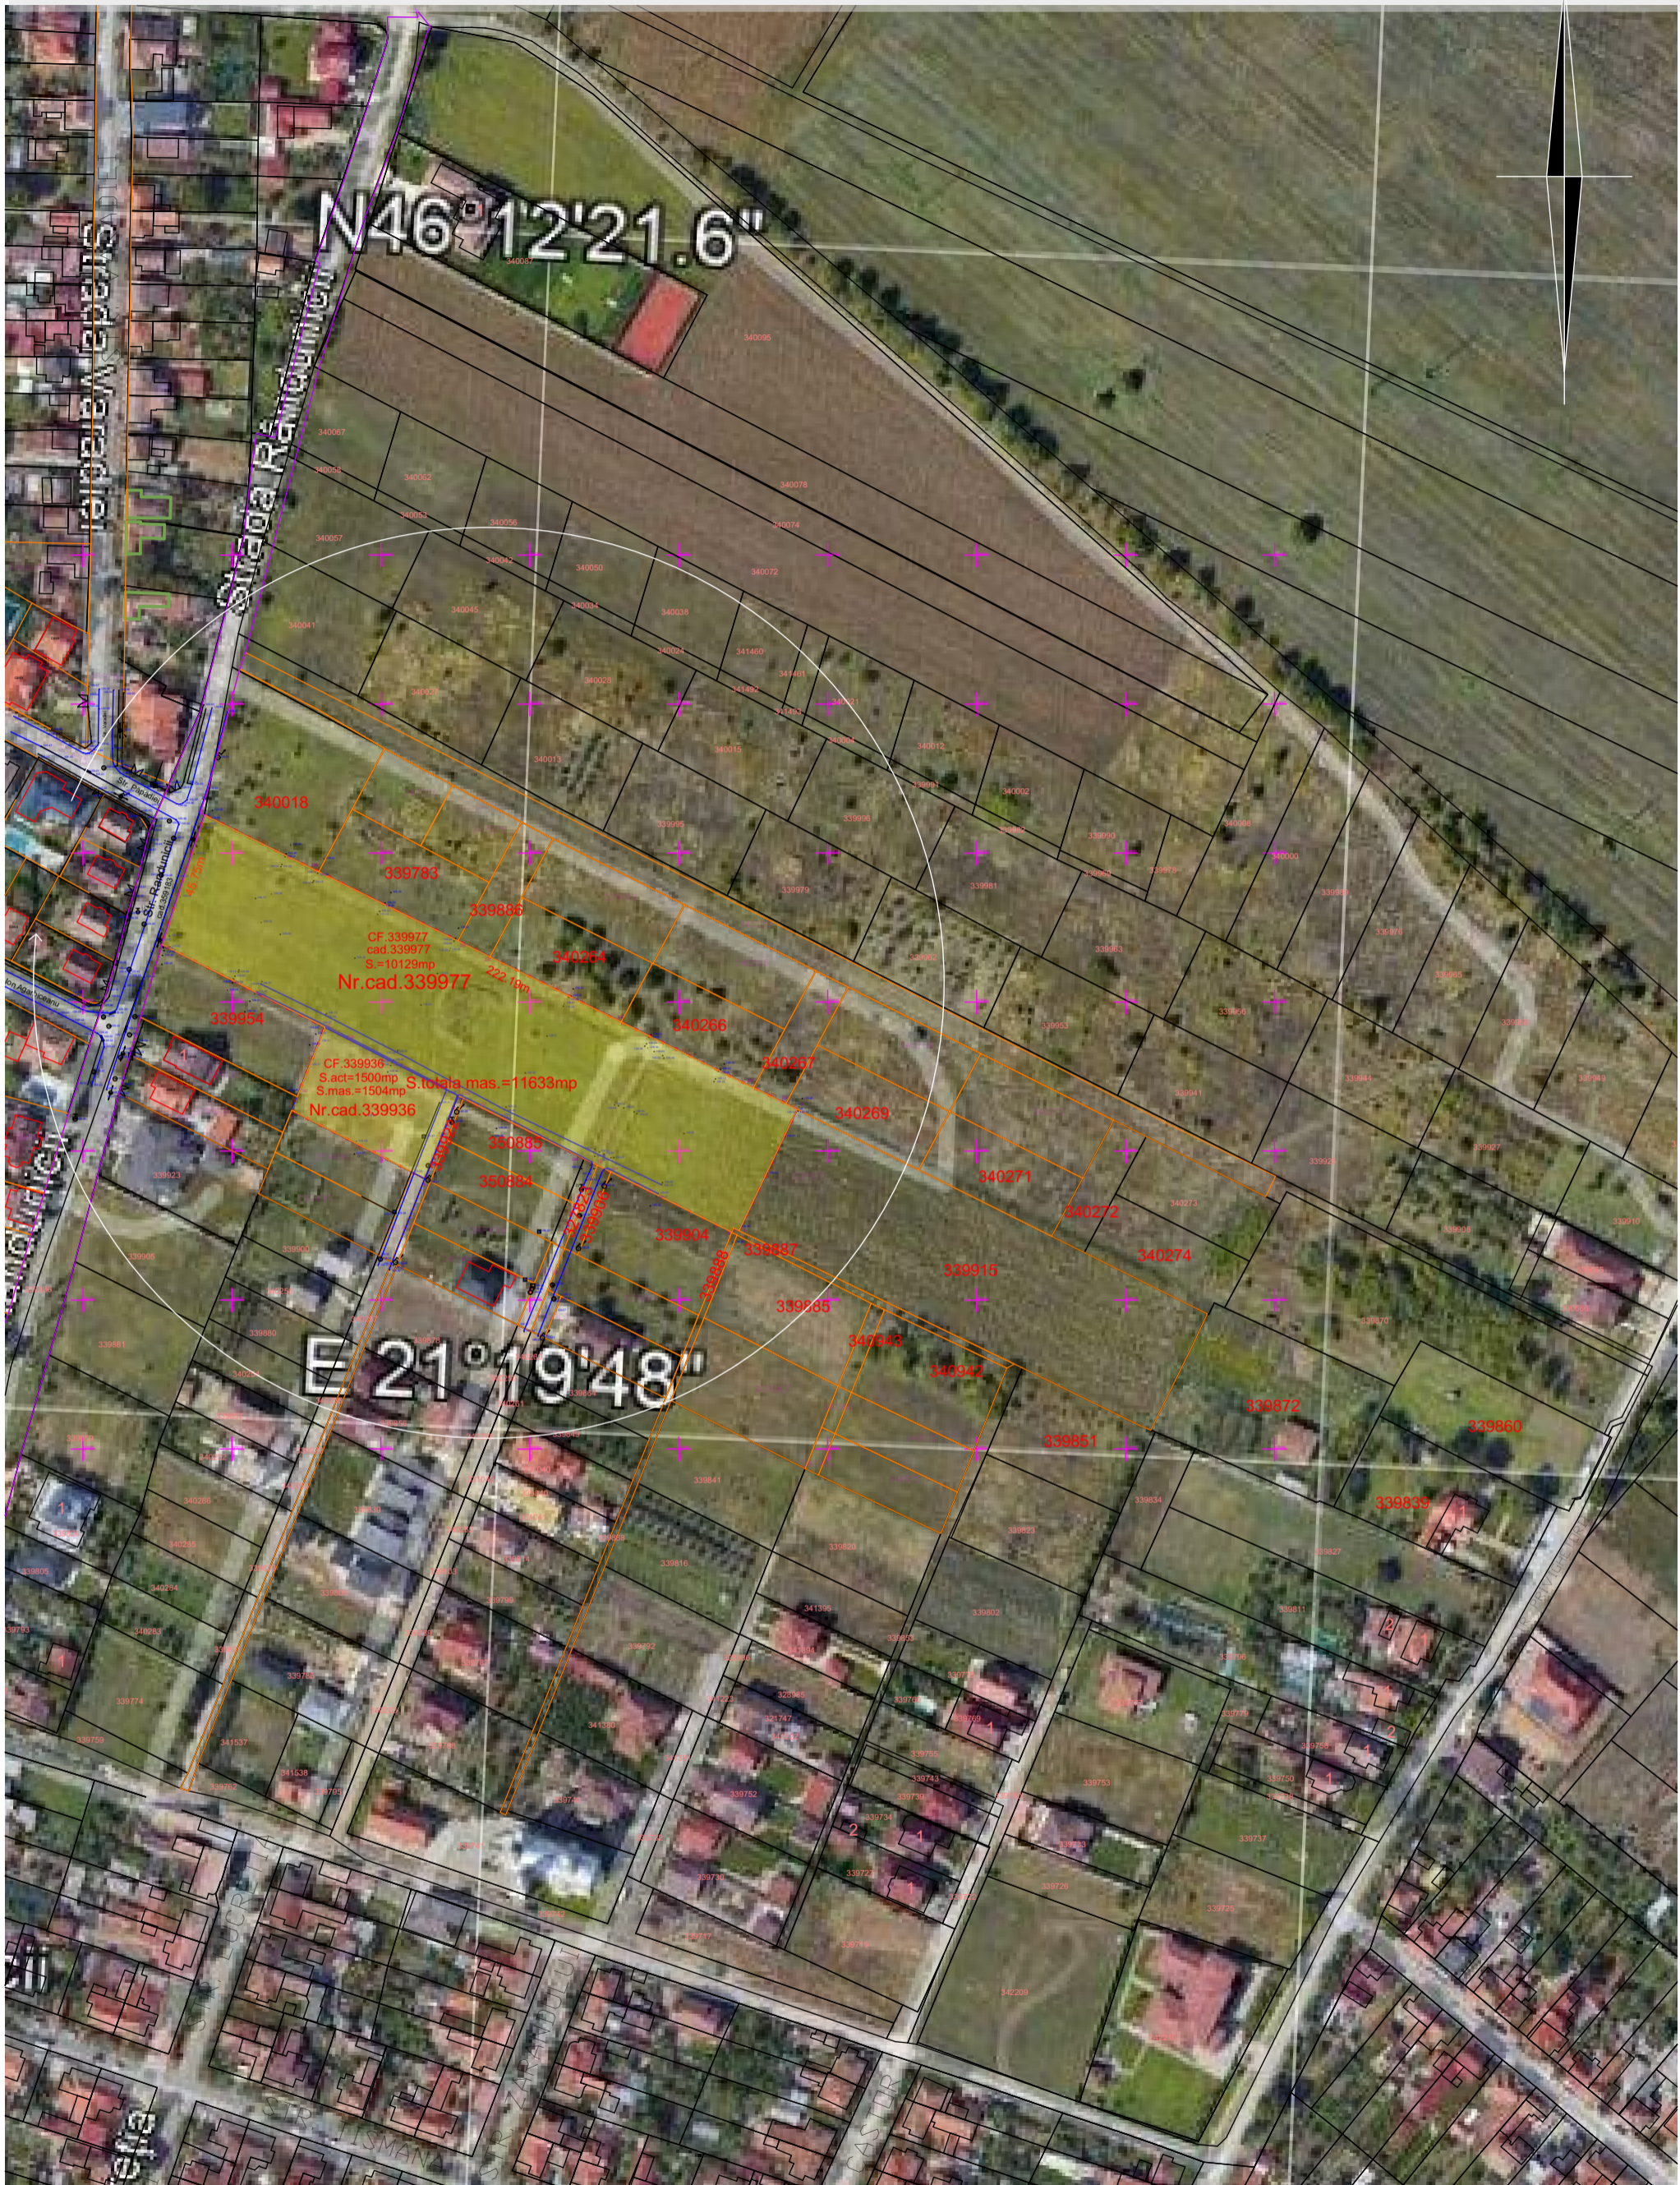

 <b>STACONS</b> proiectare & consultanta <small>Bulevardul Decebal, nr. 6 Arad CP 310133                  Tel: 0257212865                  Fax: 0257212869                  stacons_arad@stacons.com                  www.stacons.ro</small>		 ISO 9001 : 2015		<b>Beneficiar:</b> SC ME.BA ERIK HOUSE SRL PUSCAS FLORIN-IOAN BACIS FILIMON-GHEORGHE BACIS CAMELIA-IOSANA		Nr. proiect: 38/2022	
SPECIFICATIE SEF PROIECT		NUME arh.Crainic Dorin Paul	SEMNATURA	Scara: 1:2000	Format: A3	<b>Titlu proiect:</b> Elaborare PUZ si RLU <b>"CONSTRUIRE LOCUINTE INDIVIDUALE"</b> Jud.Arad, Loc.Arad, str. Randunicii, nr.FN CF.nr.339977; CF.nr.339936	Faza: S.O.
PROIECTAT DESENAT		arh.stag.Golban Nicoleta arh.stag.Golban Nicoleta	Data: MAI 2022	<b>Titlu plansa:</b> INCADRARE IN ZONA		Plansa nr.: 01 URB	