


Plan de amplasament si delimitare a imobilului
Scara 1:500

ANEXA 16

ANEXA 1

Nr. cadastral	Suprafata masurata (mp)	Adresa imobilului	
Top. 3979/a.1 a.2.a.1.b.5.a/56/2/2	221	Loc. Arad, Jud. Arad	
Cartea Funciara nr.	361984	UAT	ARAD

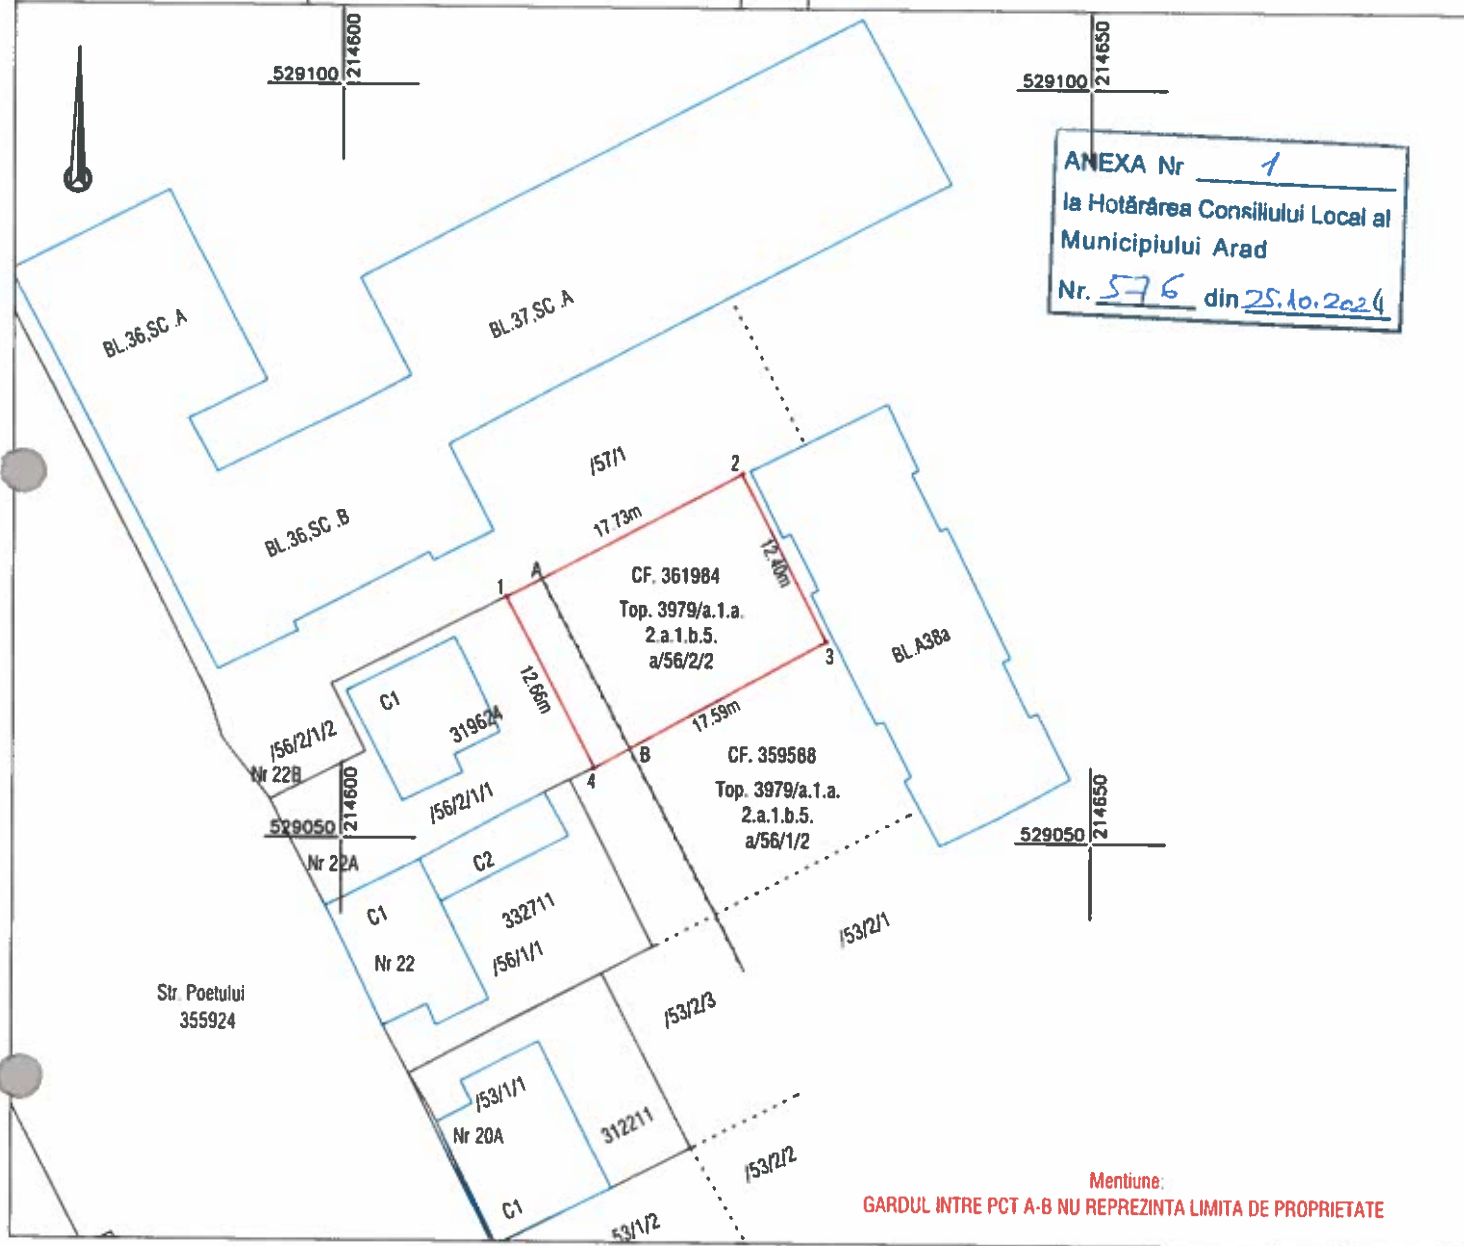

A. Date referitoare la teren			
Nr. parcela	Categorie de folosinta	Suprafata (mp)	Mentiuiri
1	CC	221	Teren nelmprejmuit
TOTAL		221	

Suprafata totala masurata a imobilului = 221 mp

Suprafata din act = 260 mp

Executant:



DATCAD

Confirm executarea lucrarilor la teren,
corectitudinea intocmirii documentatiei cadastrale si
correspondenta acesteia cu realitatea din teren

CLASA III
RO-B-J NR. 2948

Semnatura si stampila
CIF. 14358573

CATEGORIA B
RO-B-F. NR. 0180

**Patrik-Andras
Kimak**

Data: 10.2024

Digitally signed by Patrik-Andras
Kimak
Reason: RO-AR-F Nr. 0180
Date: 2024.10.04 08:22:20 +03'00'

Data:


Inspector
Confirm introducerea imobilului in baza de date integrata
si atribuirea numarului cadastral
Semnatura si parafa
Stampila BCPI



Plan de amplasament si delimitare a imobilului
Scara 1:500

ANEXA 16

ANEXA 2

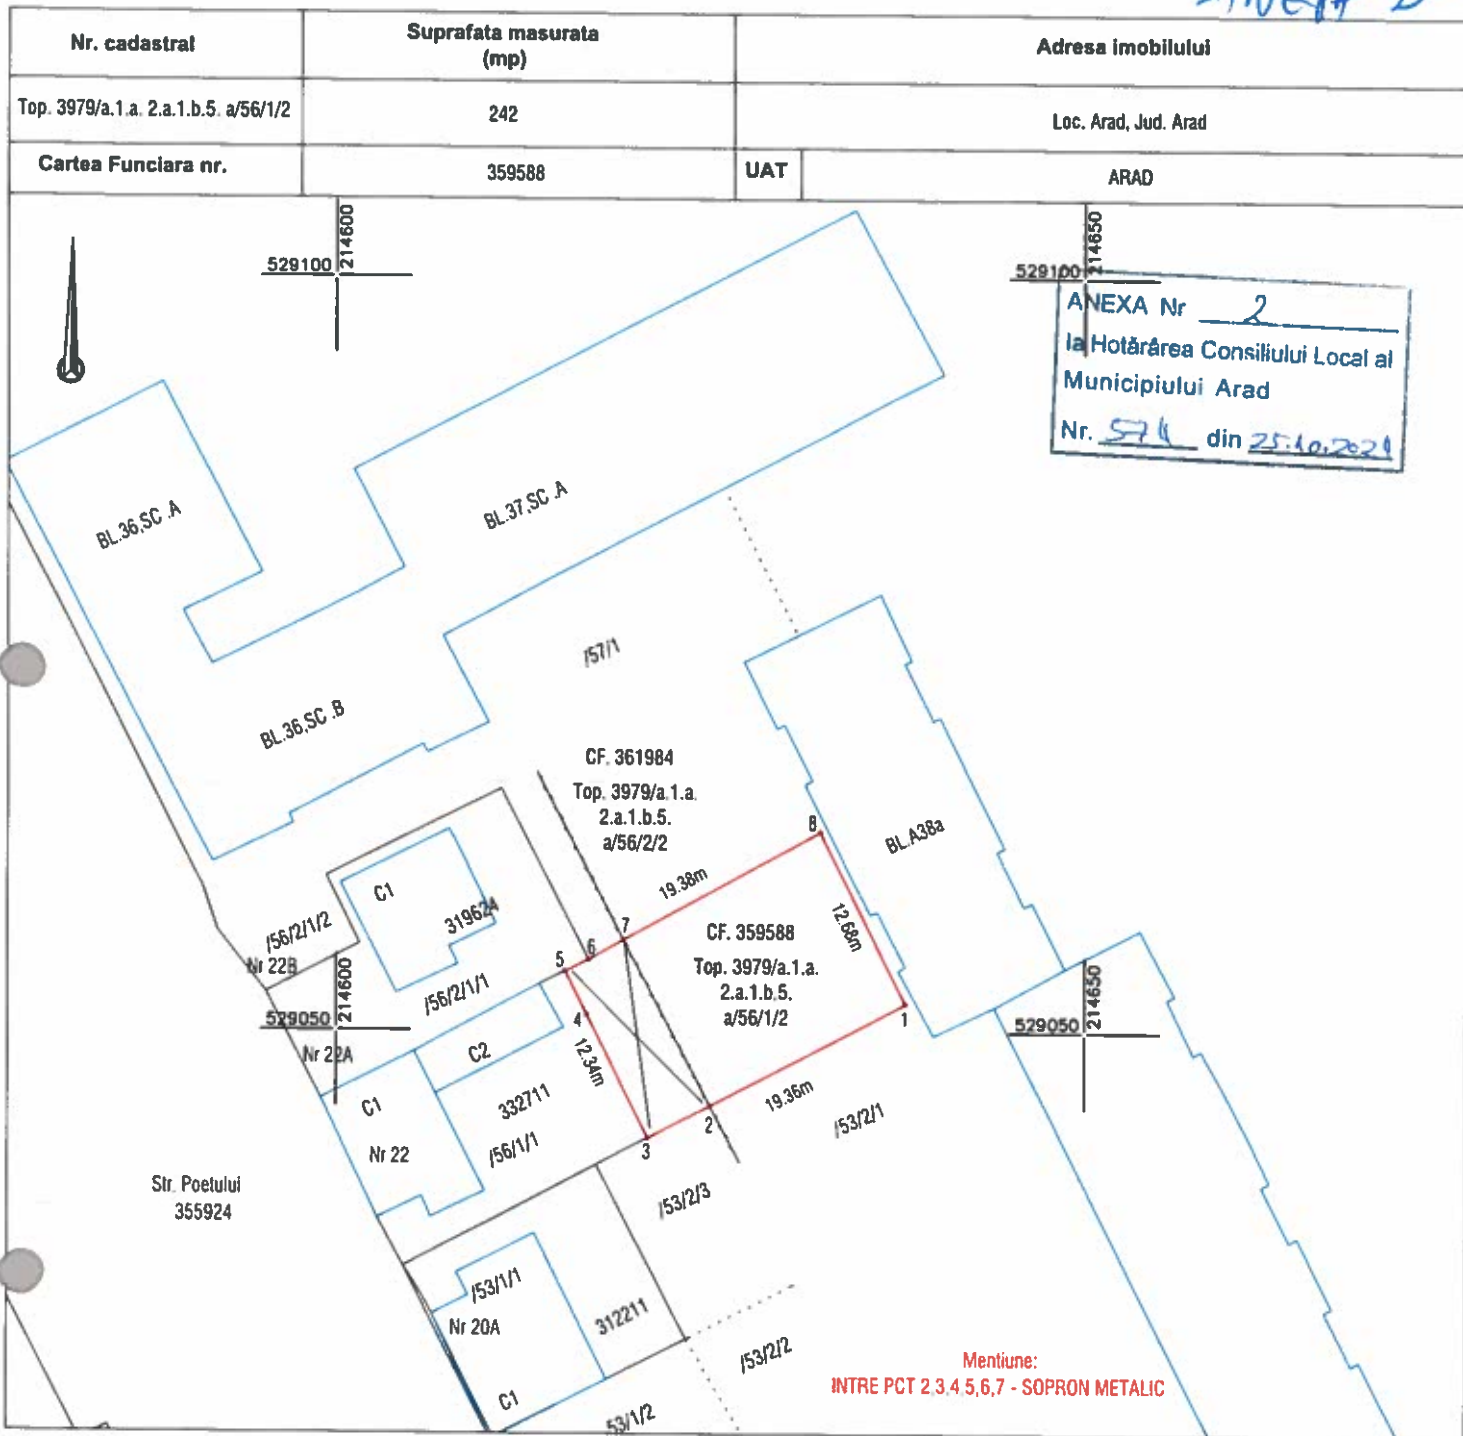

A. Date referitoare la teren

Nr. parcela	Categorie de folosinta	Suprafata (mp)	Mentuni
1	CC	242	Teren neimprejmuit
TOTAL		242	

Suprafata totala masurata a imobilului = 242 mp

Suprafata din act = 273 mp

Executant:



DATCAD

Confirm executarea lucrarilor la teren,
corectitudinea intocmirii documentatiei cadastrale si
corespondenta acestora cu realitatea din teren

CLASA III
RO-B-J NR. 2948

Semnatura si stampila
CIF. 14358573

CATEGORIA B
RO-B-F NR. 0180

**Patrik-Andras
Kimak**

Digitally signed by Patrik-Andras
Kimak
Reason: RO-AR-F Nr. 0180
Date: 2024.10.03 15:50:04 +03'00'

Data: 10.2024

Inspector

Confirm introducerea imobilului in baza de date integrata
si atribuirea numarului cadastral

Semnatura si parafa
Stampila BCPI



Data: