


RELEVU C2
Scara 1:100

Nr. cad	Suprafata[mp]	Adresa imobilului	
353680	2000	Mun. Arad, Bdul Revolutiei, Nr.95 Jud. Arad	
CF COLECTIV	353680-C2	UAT	Arad
Cod unit ind(U)		CF Ind.	353680-C2

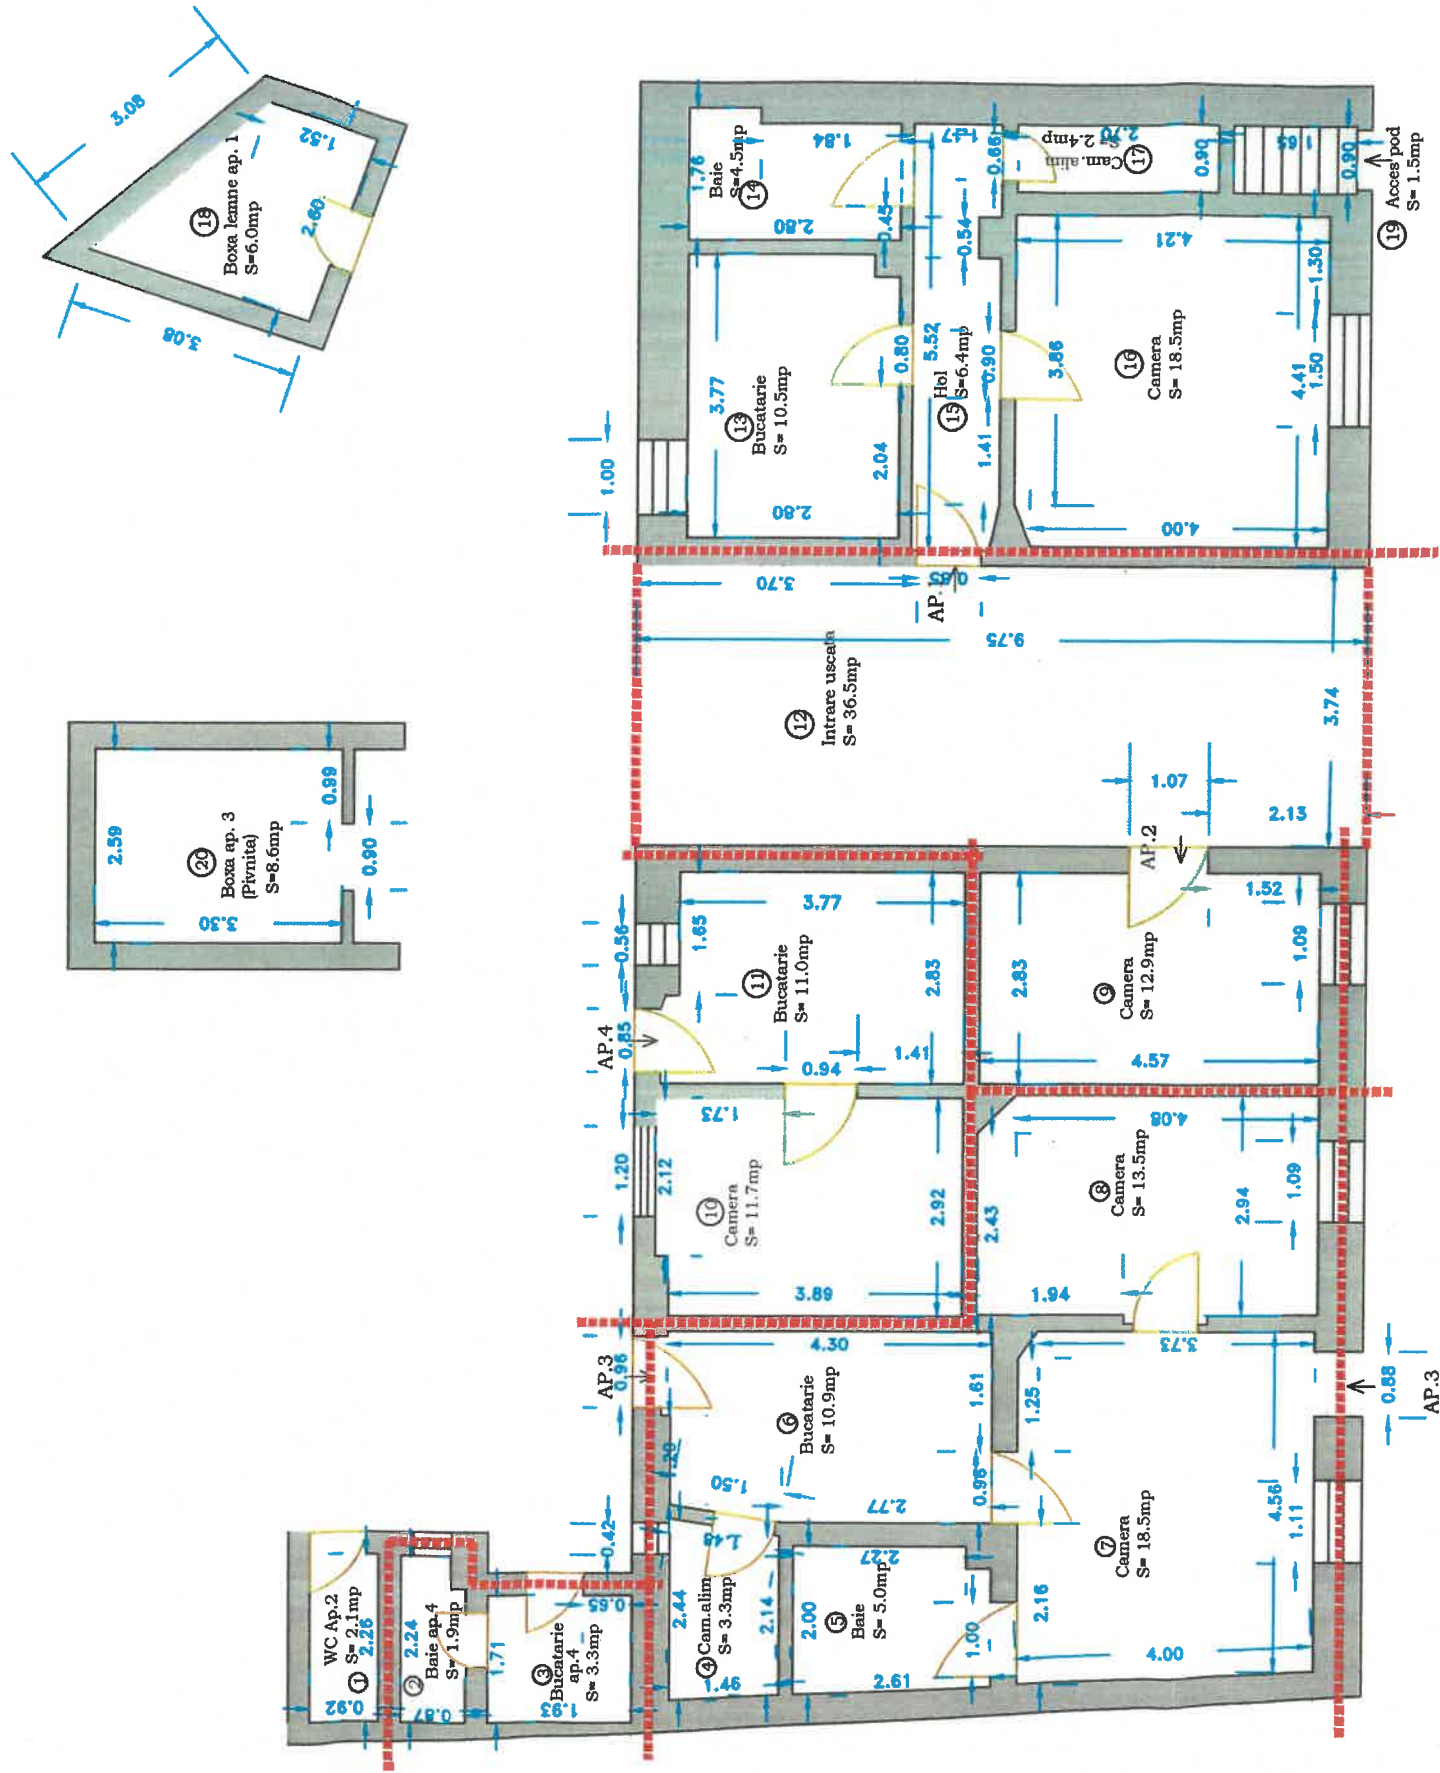

ANEXA Nr. 2
la Hotărârea Consiliului Local al
Municipiului Arad
Nr. 690 din 14.12.2025

RELEVU CONSTRUCTIE C2			Executant	Data: 25
Nr. Incapere	Denumire incapere	Supratata utila [mp]		
PARTER			S.C. FIXLAND-GEODESY TIM S.R.L (Semnatura si parafa) 	
1	WC Ap.2	2.1		
2	Baie ap.4	1.9		
3	Bucatarie ap.4	3.3		
4	Camara alimente	3.3		
5	Baie	5.0		
6	Bucatarie	10.9		
7	Camera	18.5		
8	Camera	13.5		
9	Camera	12.9		
10	Camera	11.7		
11	Bucatarie	11.0		
13	Bucatarie	10.5		
14	Baie	4.5		
15	Hol	6.4		
16	Camera	18.5		
17	Camara alimente	2.4		
18	Boxa lemne ap.1	6.0		
20	Boxa ap.3	8.6		
Supratata utila C2 = 151.0mp				
12	Intrare uscata	36.5		
19	Acces pod	1.5		
Supratata Totala C2= 189.0mp			(Semnatura si parafa)	