


REGLEMENTARI EDILITARE SC. 1:500

ANEXA

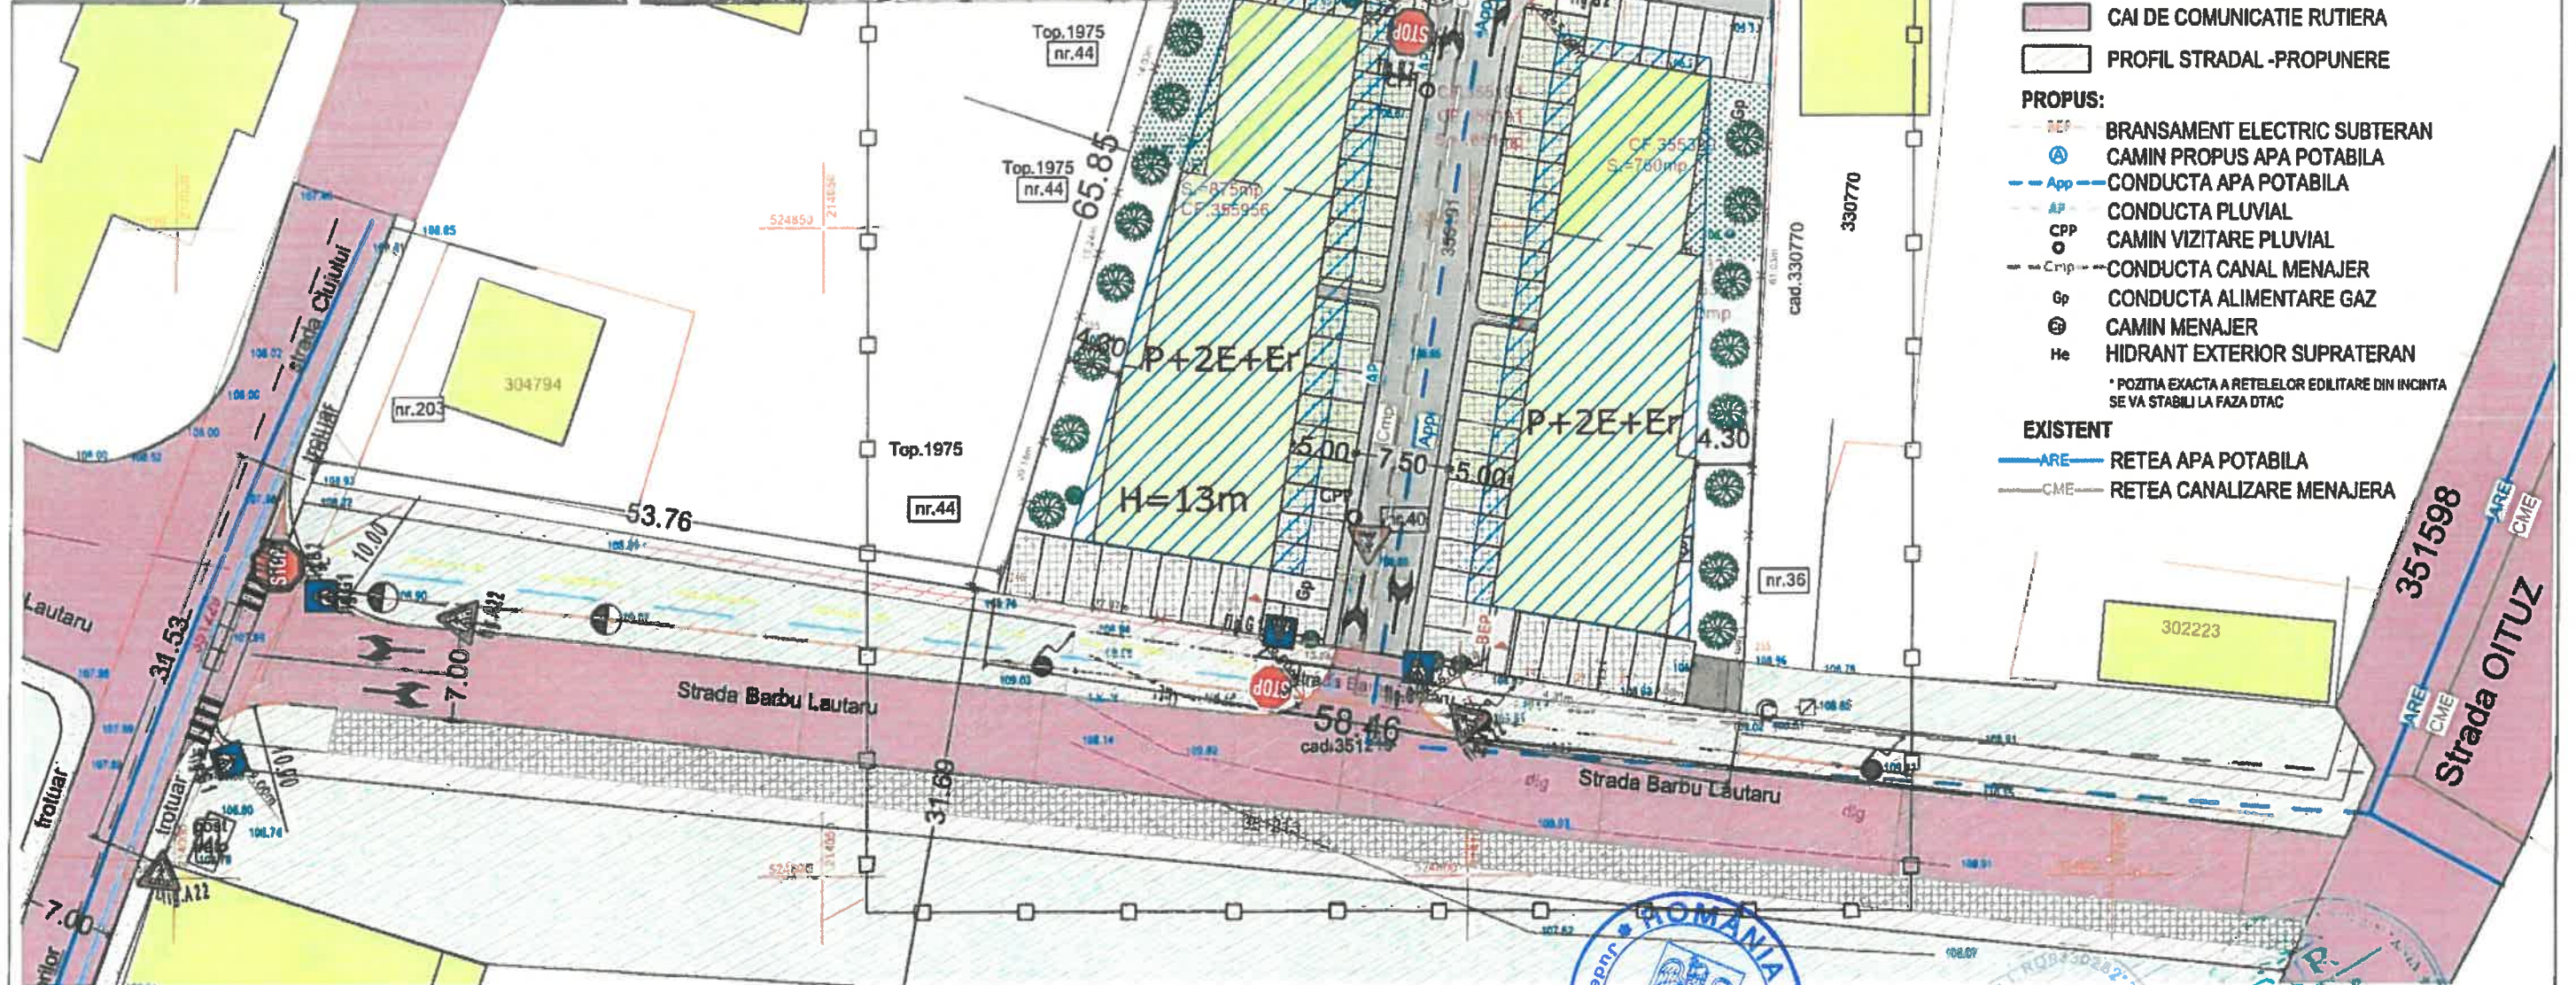

LEGENDA:

DELIMITARE

- ZONA STUDIATA 8.500 mp
- INCINTA CU PROPUNERI 3 286 mp

ZONIFICARE

- ZONA CURTI CONSTRUCTII
- CAI DE COMUNICATIE RUTIERA
- PROFIL STRADAL -PROPUNERE

PROPOS:



- BRANSAMENT ELECTRIC SUBTERAN
- CAMIN PROPOS APA POTABILA
- CONDUCTA APA POTABILA
- CONDUCTA PLUVIAL
- CAMIN VIZITARE PLUVIAL
- CONDUCTA CANAL MENAJER
- CONDUCTA ALIMENTARE GAZ
- CAMIN MENAJER
- HIDRANT EXTERIOR SUPRATERAN

* POZITIA EXACTA A RETELOR EDILITARE DIN INCINTA SE VA STABILII LA FAZA DTAC

EXISTENT

- ARE RETEA APA POTABILA
- CME RETEA CANALIZARE MENAJERA

ANEXA Nr. _____
la Hotărârea Consiliului Local al
Municipiului Arad
Nr. 402 din 29.07.2025

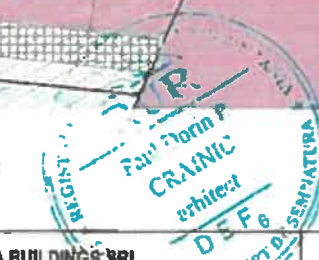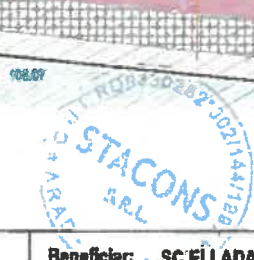

 STACONS proiectare & consultanță Administrativă: Str. 6 Inel CP 15013 tel. 0741 720 774 stacons_proiect@stacons.com stacons@stacons.ro			 ISO 9001 : 2015		Beneficiar: SC ELLADA BUILDINGS SRL prin Sabau Razvan Gheorghe Jud. Arad, com. Pecica, nr.2, bl.93 A			Nr. proiect: 01/2022							
SPECIFICATIE			NUME		SEMNATURA		Scara: 1:500		Format: A3		Titlu proiect: ELABORARE PUZ SI RLU AFERENT CONSTRUIRE LOCUINTE COLECTIVE mun. Arad, str. Barbu Lautaru nr.38, 40, 42			Faza: PUZ	
SEF PROIECT			arh. Crăciun Dorin												
PROIECTAT			ing. Styaszi Dan Stefan				Data: februarie 2022				Titlu plansa: REGLEMENTARI EDILITARE			Plansa nr.: 04 URB	
DESENAT			ing. Styaszi Dan Stefan												