



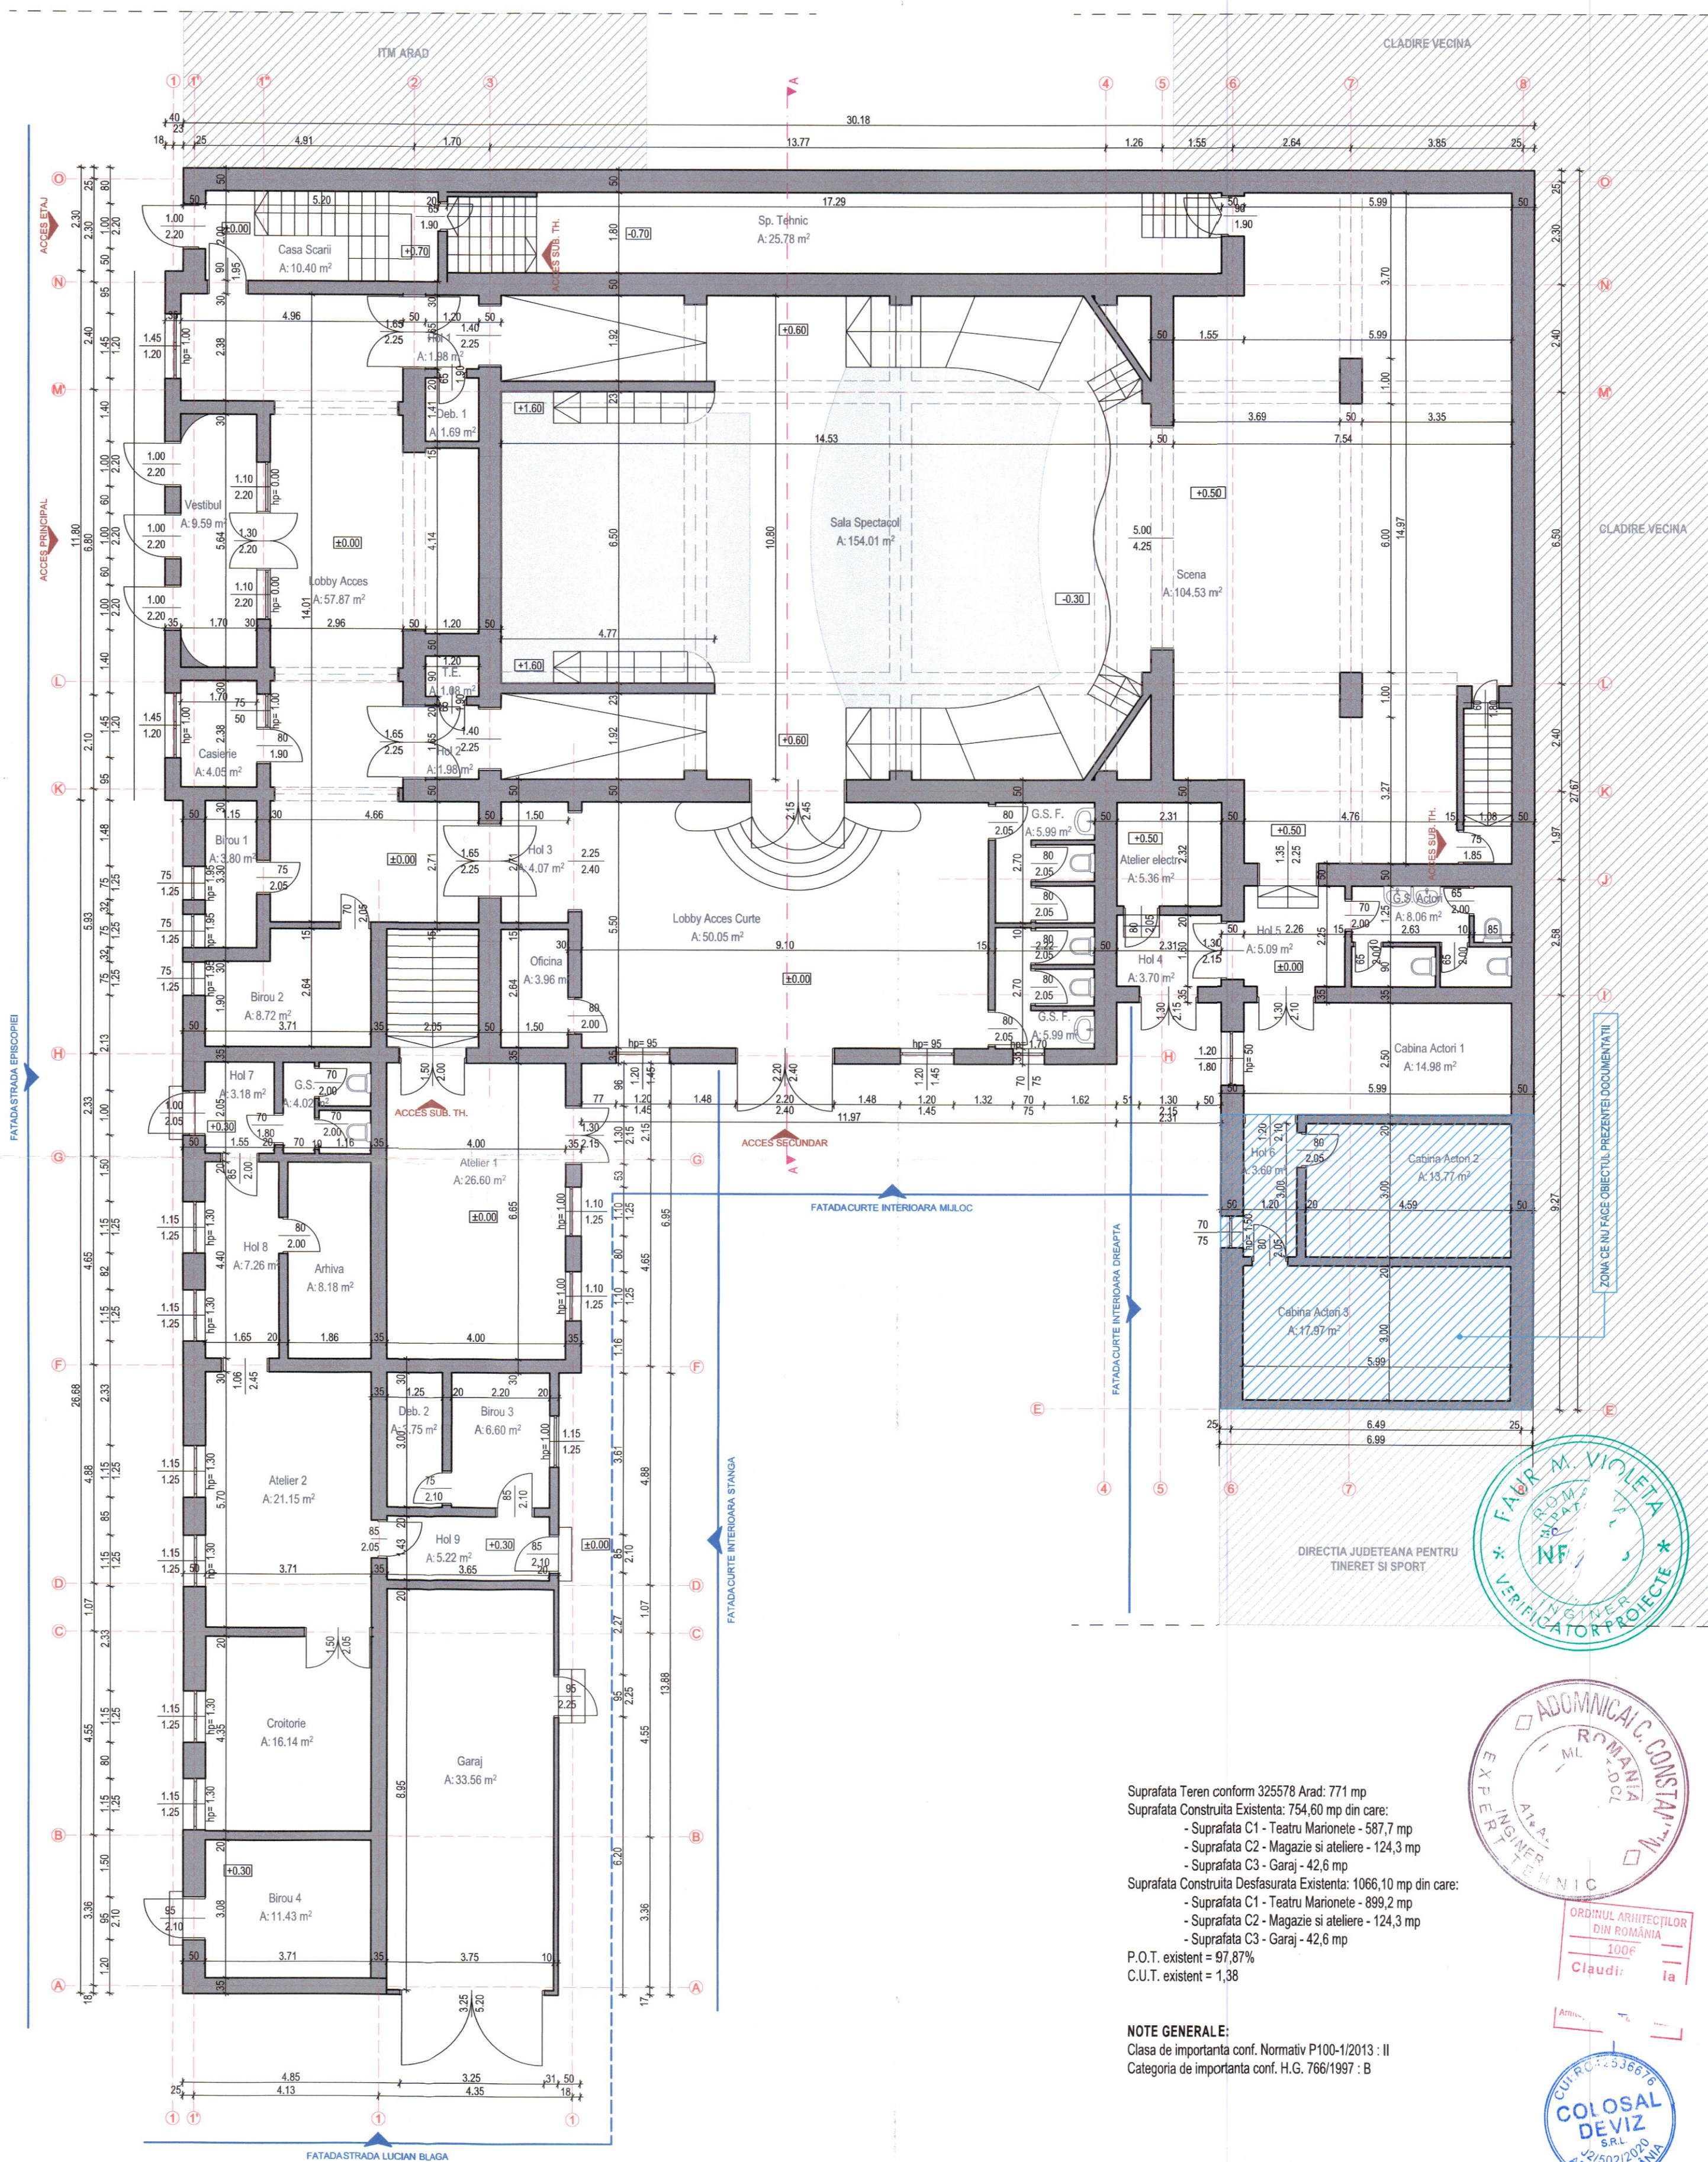

Suprafata Teren conform 325578 Arad: 771 mp
Suprafata Construita Existenta: 754,60 mp din care:
- Suprafata C1 - Teatru Marionete - 587,7 mp
- Suprafata C2 - Magazie si ateliere - 124,3 mp
- Suprafata C3 - Garaj - 42,6 mp
Suprafata Construita Desfasurata Existenta: 1066,10 mp din care:
- Suprafata C1 - Teatru Marionete - 899,2 mp
- Suprafata C2 - Magazie si ateliere - 124,3 mp
- Suprafata C3 - Garaj - 42,6 mp
P.O.T. existent = 97,87%
C.U.T. existent = 1,38

NOTE GENERALE:
Clasa de importanta conf. Normativ P100-1/2013 : II
Categoriza de importanta conf. H.G. 766/1997 : B

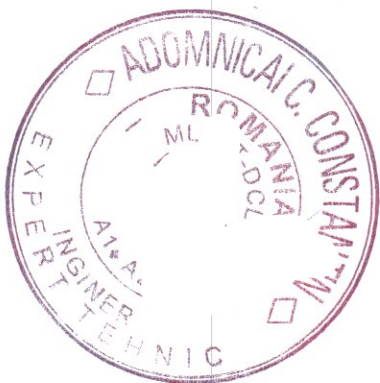

 PROIECTANT GENERAL: COLOSAL DEVIZ MOBIL: 0766.634.421, MAIL: COLOSALDEVIZ@GMAIL.COM CUI: 42536676, J2/502/2020, ARAD		BENEFICIAR: MUNICIPIUL ARAD PRIN SERVICIUL INVESTITII ENERGETIC		Pr. nr.: 131/2025
 PROIECTANT ARHITECTURA: S.C. ARCH CB STUDIO S.R.L. mun. Arad, str. Vasile Conta, nr. 2a, cod postal: 310 422, Nr. Reg. Com. J21/197/2022, CUI 45588998 tel.: 0748 506 832 e-mail: claudiaban.acb@gmail.com		DENUMIRE PROIECT: D.A.I.I. - REABILITARE CLADIRE TEATRU MARIONETE ARAD		
Sef proiect: ing. Borlea Calin		ADRESA: jud. Arad, mun. Arad, str. Episcopiei, nr. 15, CF nr. 325578 Arad		D.A.I.I. Nr. plansa 02A
Relevat: arh. Ban Claudia		Scara: 1:100	OBIECT:	
Desenat: arh. Ban Claudia		DENUMIRE PLANSA: PLAN PARTER EXISTENT		
		yg. 2025		