

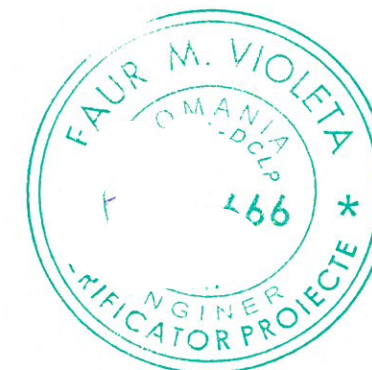


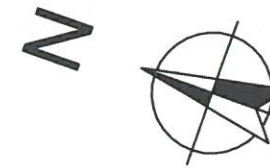

Suprafata Teren conform 325578 Arad: 771 mp
 Suprafata Construita Existenta: 754,60 mp din care:
 - Suprafata C1 - Teatru Marionete - 587,7 mp
 - Suprafata C2 - Magazie si ateliere - 124,3 mp
 - Suprafata C3 - Garaj - 42,6 mp
 Suprafata Construita Desfasurata Existenta: 1066,10 mp din care:
 - Suprafata C1 - Teatru Marionete - 899,2 mp
 - Suprafata C2 - Magazie si ateliere - 124,3 mp
 - Suprafata C3 - Garaj - 42,6 mp
 P.O.T. existent = 97,87%
 C.U.T. existent = 1,38

NOTE GENERALE:
 Clasa de importanta conf. Normativ P100-1/2013 : II
 Categoria de importanta conf. H.G. 766/1997 : B

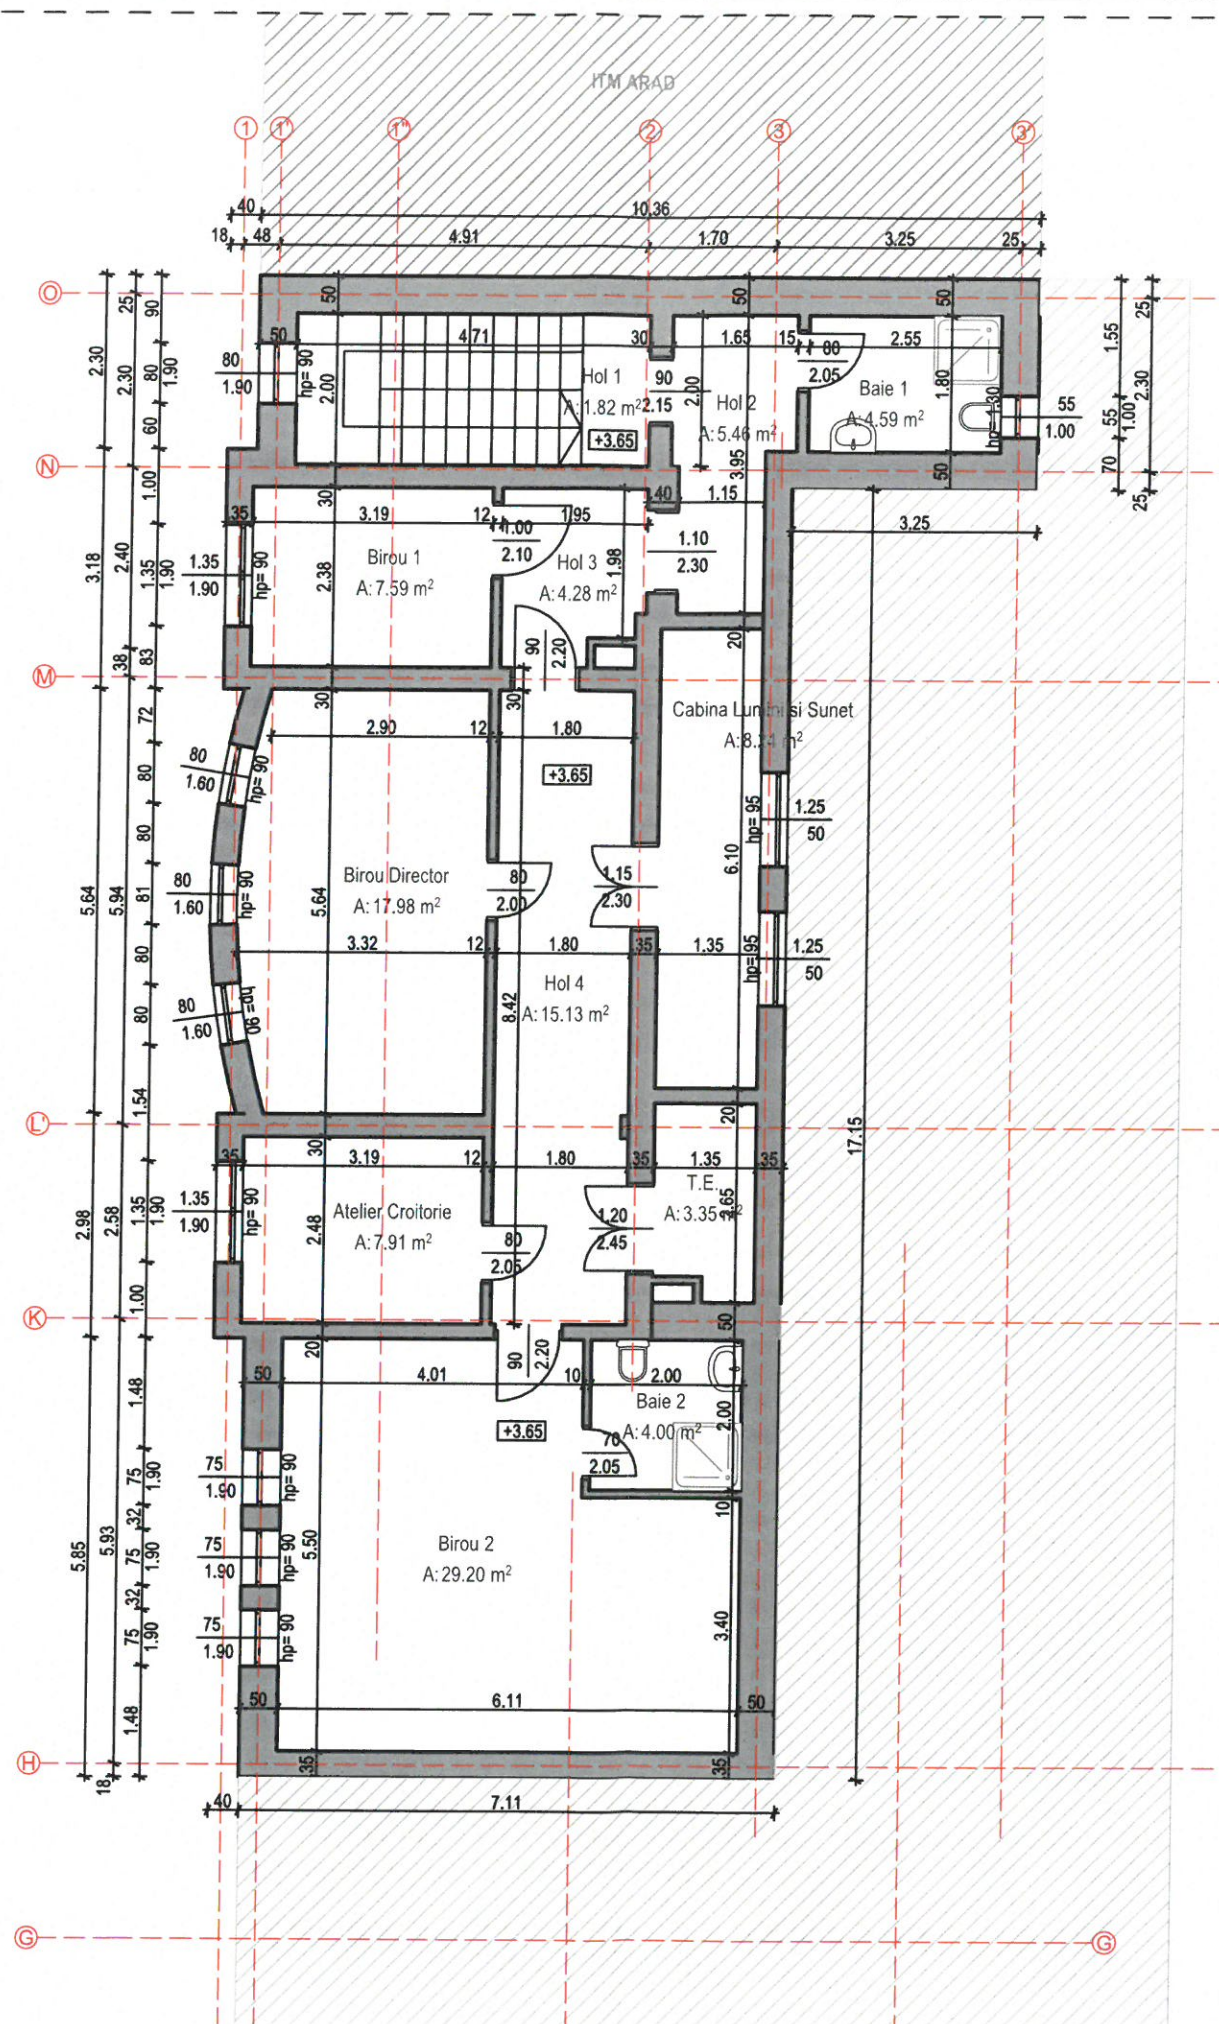

Contractul de semnatura



PROIECTANT GENERAL:  COLOSAL DEVIZ MOBIL: 0756.634.421, MAIL: COLOSALDEVIZ@GMAIL.COM CUI: 42536676, J2/502/2020, ARAD CONSULTANTA & PROIECTARE		BENEFICIAR: MUNICIPIUL ARAD PRIN SERVICIUL INVESTITII ENERGETIC	
PROIECTANT ARHITECTURA:  S.C. ARCH CB STUDIO S.R.L. mun. Arad, str. Vasile Conta, nr. 2a, cod postal: 310 422, Nr. Reg. Com. J2/197 /2022, CUI 45588998 tel : 0748 506 832 e-mail: claudiaban.acb@gmail.com		DENUMIRE PROIECT:	
		D.A.L.I. - REABILITARE CLADIRE TEATRU MARIONETE ARAD	
		ADRESA: jud. Arad, mun. Arad, str. Episcopiei, nr. 15, CF nr. 325578 Arad	
Sef proiect:	ing. Borlea Calin	Scara:	OBIECT:
Relevat:	arh. Ban Claudia	1:100	
Desenat:	arh. Ban Claudia	g. 2025	DENUMIRE PLANSA:
		PLAN ETAJ EXISTENT	
		Pr. nr.: 131/2025	
		D.A.L.I.	
		Nr. planşa 03A	