


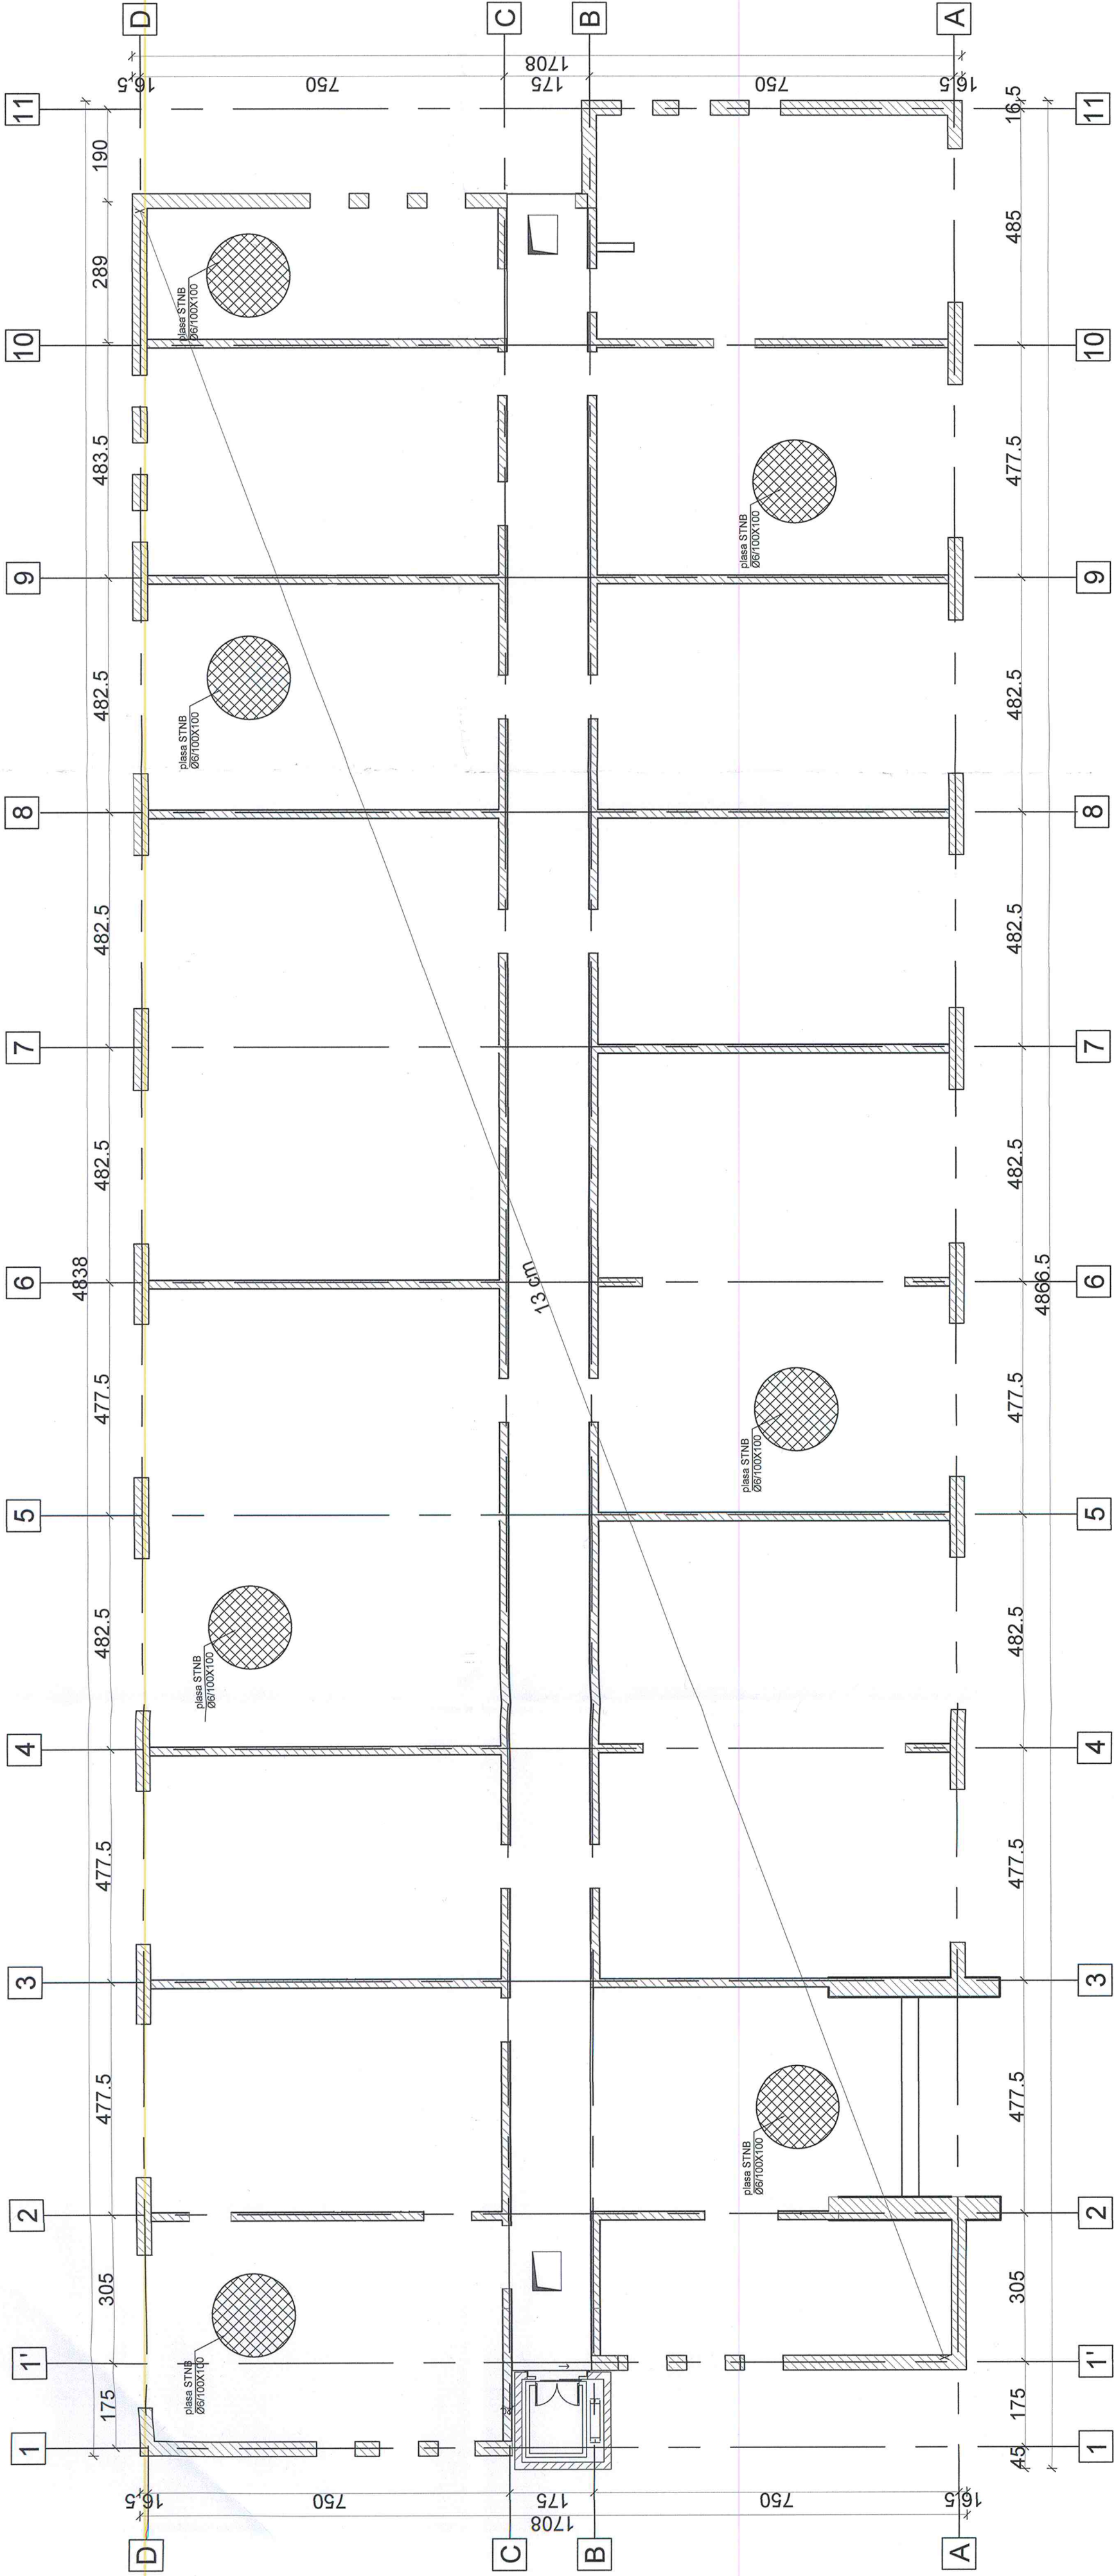


Finisaj - parchet dublu stratificat trafic intens

Strat suport finisaj
Sapa egalizare slab armata 5 cm
Placa de beton armat 13 cm
Folie polietilena
Spuma poliuretunica pori inchisi 10 cm
Umplutura pamant compactat
Pamant natural

Detaliu armare placa pe sol
Scara 1:20

Plasa STNB
Ø6/100 x 100

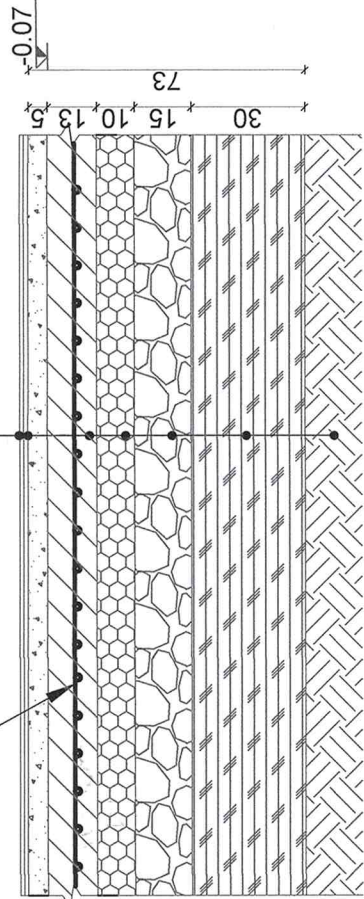

Beton: conform SR EN 206+A2:202
Clasa de beton - C20/25
Clasa de espunere - XC1
Clasa de coluri - Cl 0.20
Ømax - 16 mm
Consistenta - S3
Armatura:
STNB Ø6/10

- Categoria de importanta "C" - conf. HG 766/97
- Clasa de importanta "III" conform normativului P100-1/2013
- Zona de intensitate seismica de calcul cu $a_g=0.20g$ conform normativ P100-1/2013 (factorul de importantana $\eta=1.2$ si perioada de col $T_c=0.7[sec.]$)
- Zona de vant cu presiune de referinta a vantului $q_b=0.5[kPa]$ conf. CR -1-1-4-2012
- Zona de zapada cu $s_k=1.5[kN/mm^2]$ conform CR-1-1-3-2012
- Regim de inaltime St+P+4E



Rheinbrücke SRL
Nr. 7
Trâmpoara 30085 - România
Coordonate Fiscale
J1983000028354
www.rheinbruecke.ro
T +40 238 42 559

RHEINBRUCKE

Beneficiar: MUNICIPIUL ARAD

SCARA

1:100

DATA

07/2025

PROIECT NR.

699_2024

FAZA

D.T.A.C./P.Th.

rev. 00

DENUMIRE PROIECT

AMENAJARE CAMPUS PREUNIVERSITAR TEHNOLOGIC

AMPLASAMENT

STR. IOAN FLUIERAS Nr. 10C, MUNICIPIUL ARAD, JUD.

ARAD CF nr. 363226, TOP. nr. 363226

DENUMIRE PLANȘĂ

Plan Cotrași Placa Cota -0.07m - corp C4

COD PLANȘĂ: PD_REZ_16