
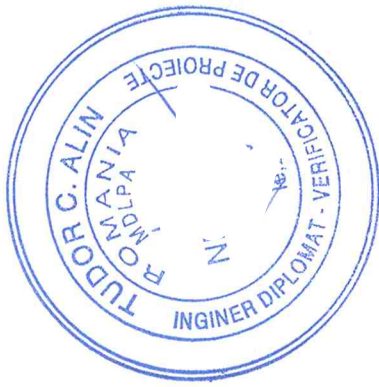


LEGENDA :

	Buton de incendiu adresabil
	Detector optic de fum adresabil
	Sirena de incendiu, montata in interior, adresabila

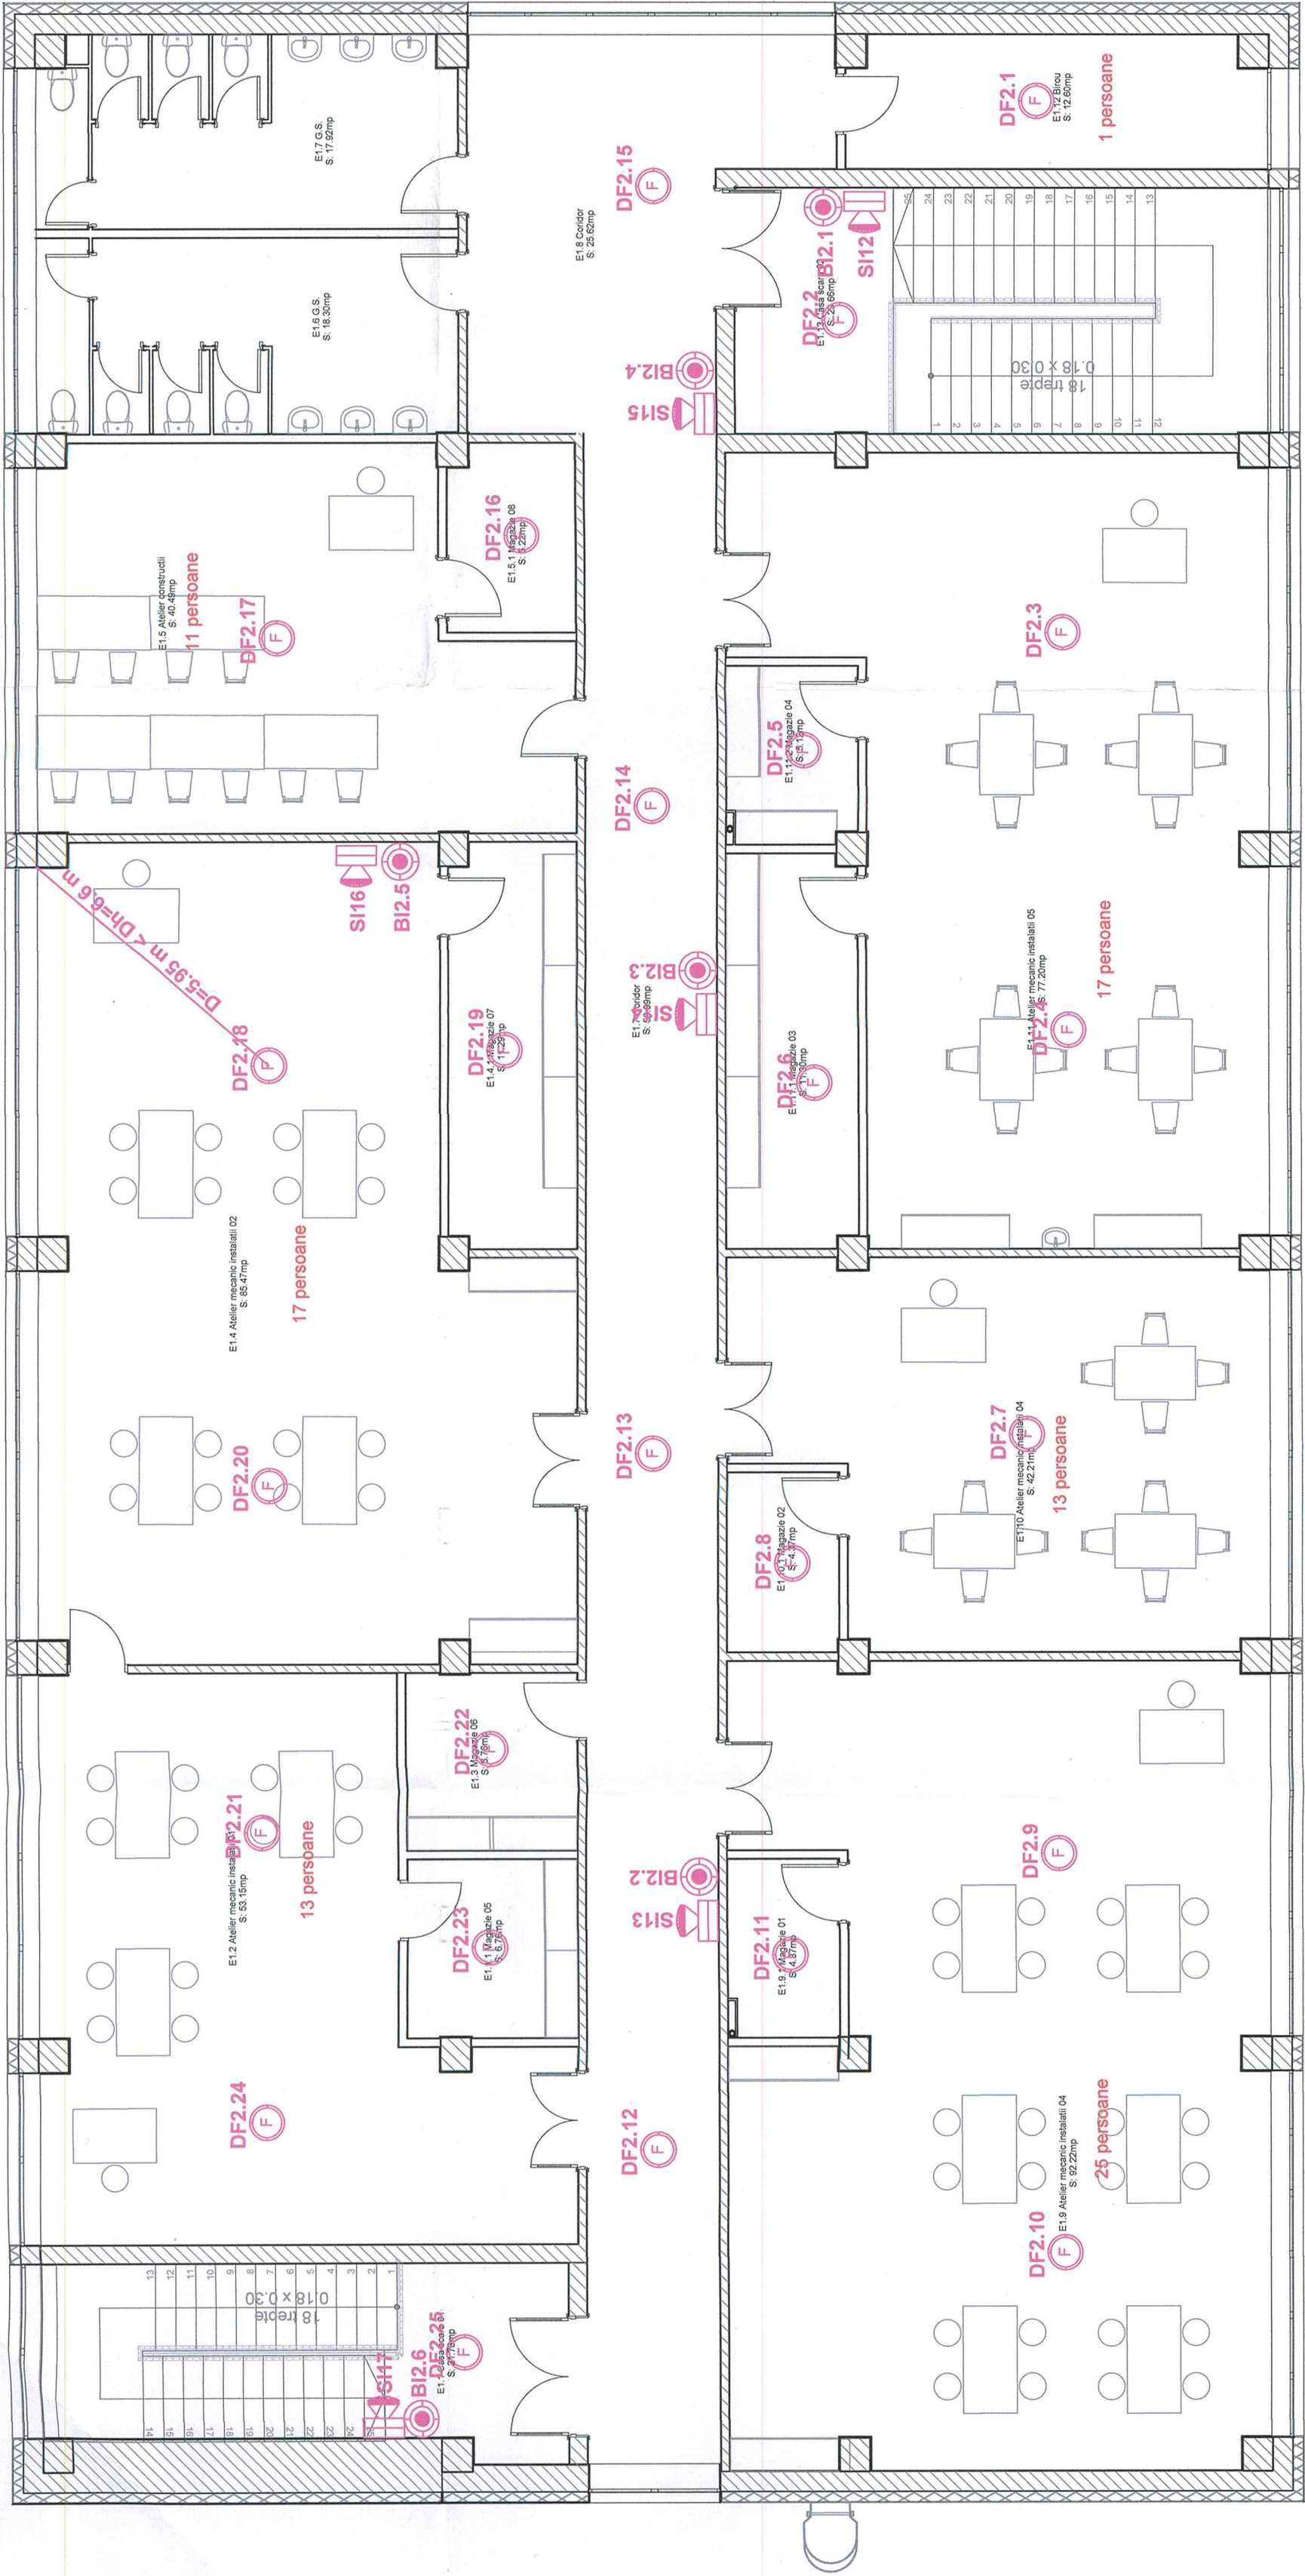

 RHEIN- BRUCKE		Rheinbrücke SRL Str. 14 Noiembrie Nr. 7 Timisoara 300088 - Romania Coordonate Fiscale RO25505050 J1950000202354 www.rheinbrucke.ro office@rheinbrucke.ro 1-40 741 12-029		BENEFICIAR UAT MUNICIPIUL ARAD				PROIECT NR. 689/2024	
				DENUMIRE PROIECT AMENAJARE CAMPUS PREUNIVERSITAR TEHNOLOGIC				FAZA D.T.A.C. / P.Th. rev. 00	
						AMPLASAMENT STR. IOAN FLUIERAS Nr. 10C, MUNICIPIUL ARAD, JUD. ARAD CF nr. 363226, TOP nr. 363226			
SPECIFICATIE		NOME		SCARA 1:100		DENUMIRE PLANSA PLAN ATELIER			
Sef Proiect		arh. HAMZA Augustin Razvan		DATA 07/2025					
Proiectat		ing. Gurza Vlad							
Proiectat		ing. Bulzan Doru							
Desenat		ing. Bobes-Ilici Cosmin						COD PLANSA: 02/IDSAI	