



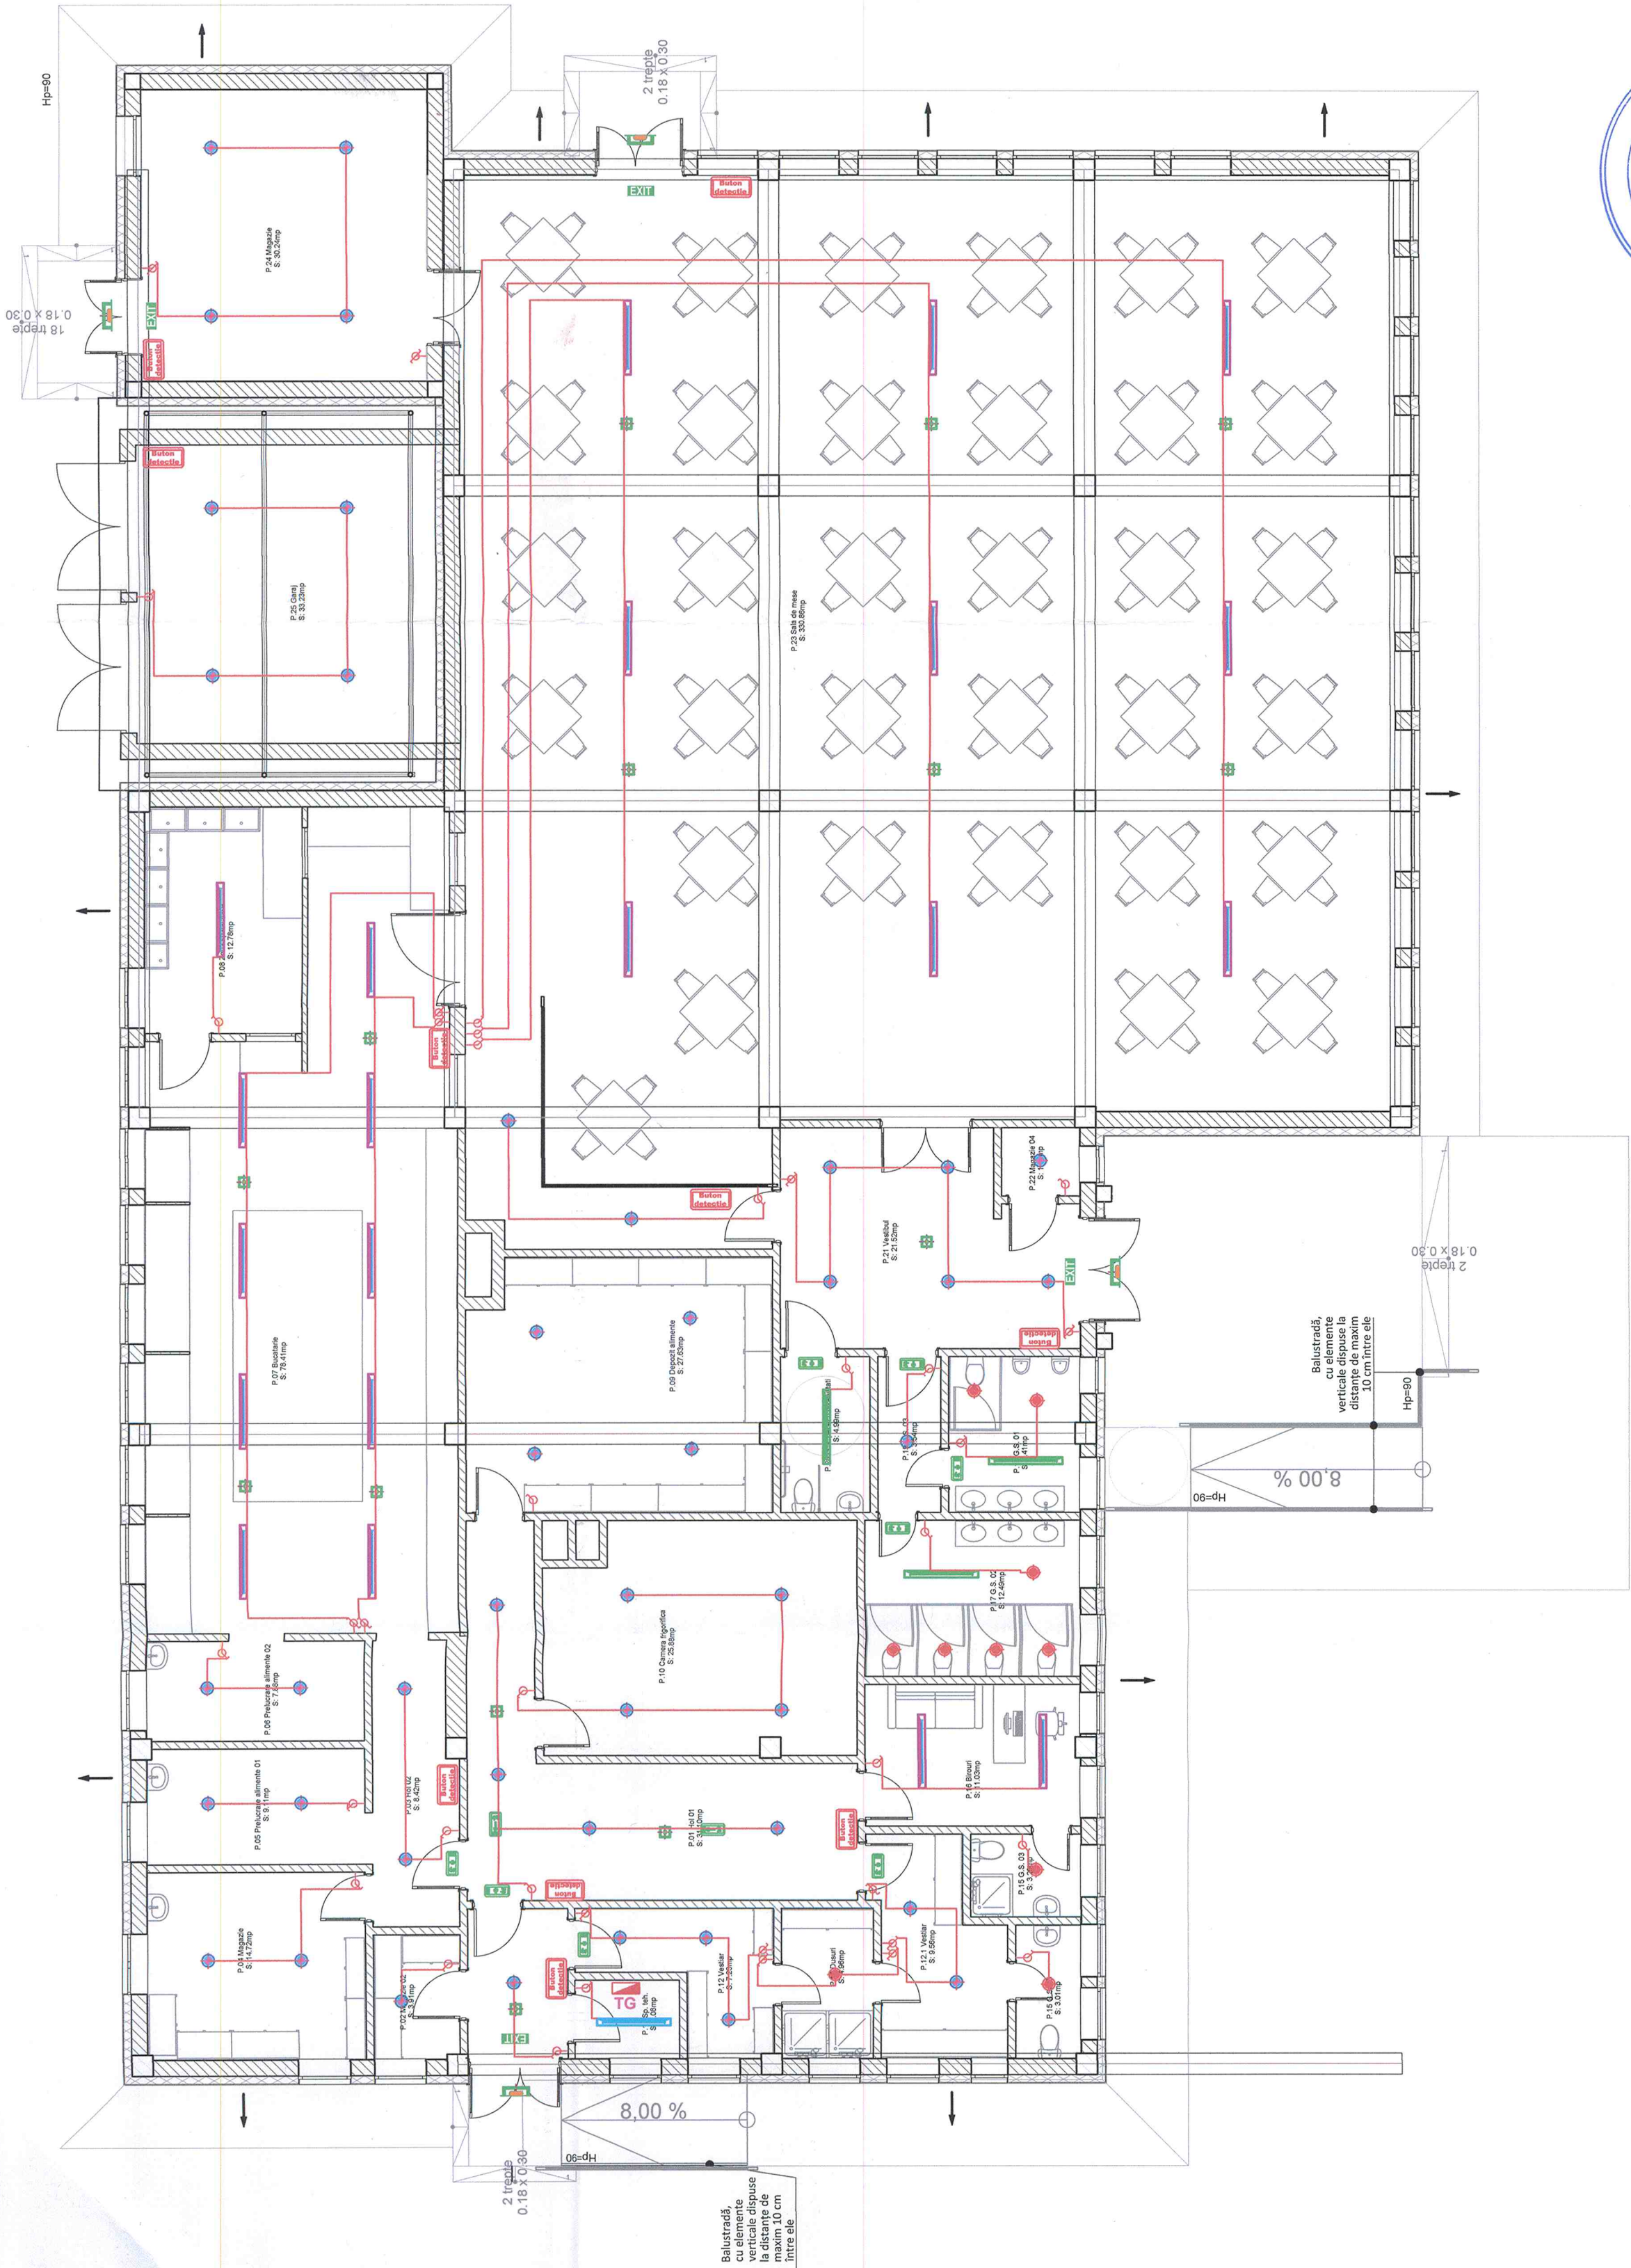

LEGENDA:

|  |   |
|--|---|
|  | Tablou electric   |
|  | Corp de iluminat cu montaj suspendat, LED, 1200x1200x73mm                                                                           |
|  | Corp de iluminat cu montaj suspendat, LED, 1200x1200x73mm, echipat cu kit acumulatori 3h, iluminat cont. lucrului/intervenții       |
|  | Corp de iluminat cu montaj suspendat/aparent, LED, 390x85mm                                                                         |
|  | Corp de iluminat cu montaj suspendat/aparent, LED, 390x85mm, IP65                                                                   |
|  | Corp de iluminat tip spot, LED, 8W, D=85mm echipat cu kit acumulatori 3h, iluminat de evacuare/panica                               |
|  | Corp de iluminat LED, 50W, echipat cu kit acumulatori 3h, iluminat de siguranță local                                               |
|  | Lumina de siguranță pentru evacuare, LED, 3h cu eticheta reprezentând direcția de evacuare                                          |
|  | Lumina de siguranță pentru evacuare, LED, 3h cu eticheta reprezentând ieșire de evacuare                                            |
|  | Lumina de siguranță pentru evacuare, LED, 3h                                                                                        |
|  | Corp de iluminat de siguranță LED, echipat cu kit autonomie 3h iluminat local (pentru bușoare manuale de alarmă în caz de incendiu) |
|  | Interrupător simplu   |
|  | Comutator cap-scară   |

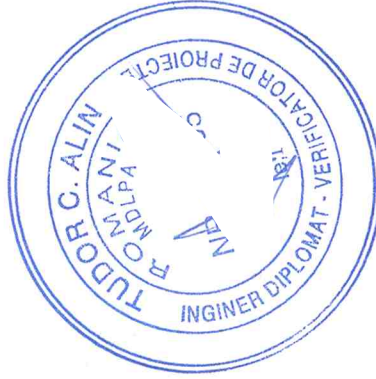

|   |  |   |  |                                                                |  |   |  |                                      |  |
|---|--|---|--|----------------------------------------------------------------|--|---|--|--------------------------------------|--|
|  <b>RHEIN®<br/>BRUCKE</b> |  | Rheinbrücke SRL<br>Etniașu de Jos Nr. 7<br>Timișoara 300045 - România<br>Coordonate Fiscale<br>RO 26065553<br>RO 26065553334<br>www.rheinbruecke.ro<br>office@rheinbruecke.ro<br>T +40 729 414 959 |  | BENEFICIAR<br>UAT MUNICIPIUL ARAD                              |  |                     |  | PROJECT NR.<br>689. 2024             |  |
|   |  |   |  | DENUMIRE PROIECT<br>AMENAJARE CAMPUS PREUNIVERSITAR TEHNOLOGIC |  |   |  | FAZA<br>D.T.A.C. / P. Th.<br>rev. 00 |  |
|   |  |   |  |                                                                |  | AMPLASAMENT<br>STR. IOAN FLUIERAS Nr. 10C, MUNICIPIUL ARAD, IUD.<br>ARAD CF nr. 363226, TOP nr. 363226 |  |                                      |  |
|   |  | SCARA<br>1:100   |  |                                                                |  | DENUMIRE PLANȘĂ<br>PLAN PARTER CORP C3 CANTINA - ILUMINAT                                              |  |                                      |  |
|   |  | DATA<br>07/2025   |  |                                                                |  | COD PLANȘĂ: 13-IE                                                                                      |  |                                      |  |
|   |  |   |  |                                                                |  |   |  |                                      |  |
|   |  |   |  |                                                                |  |   |  |                                      |  |
