



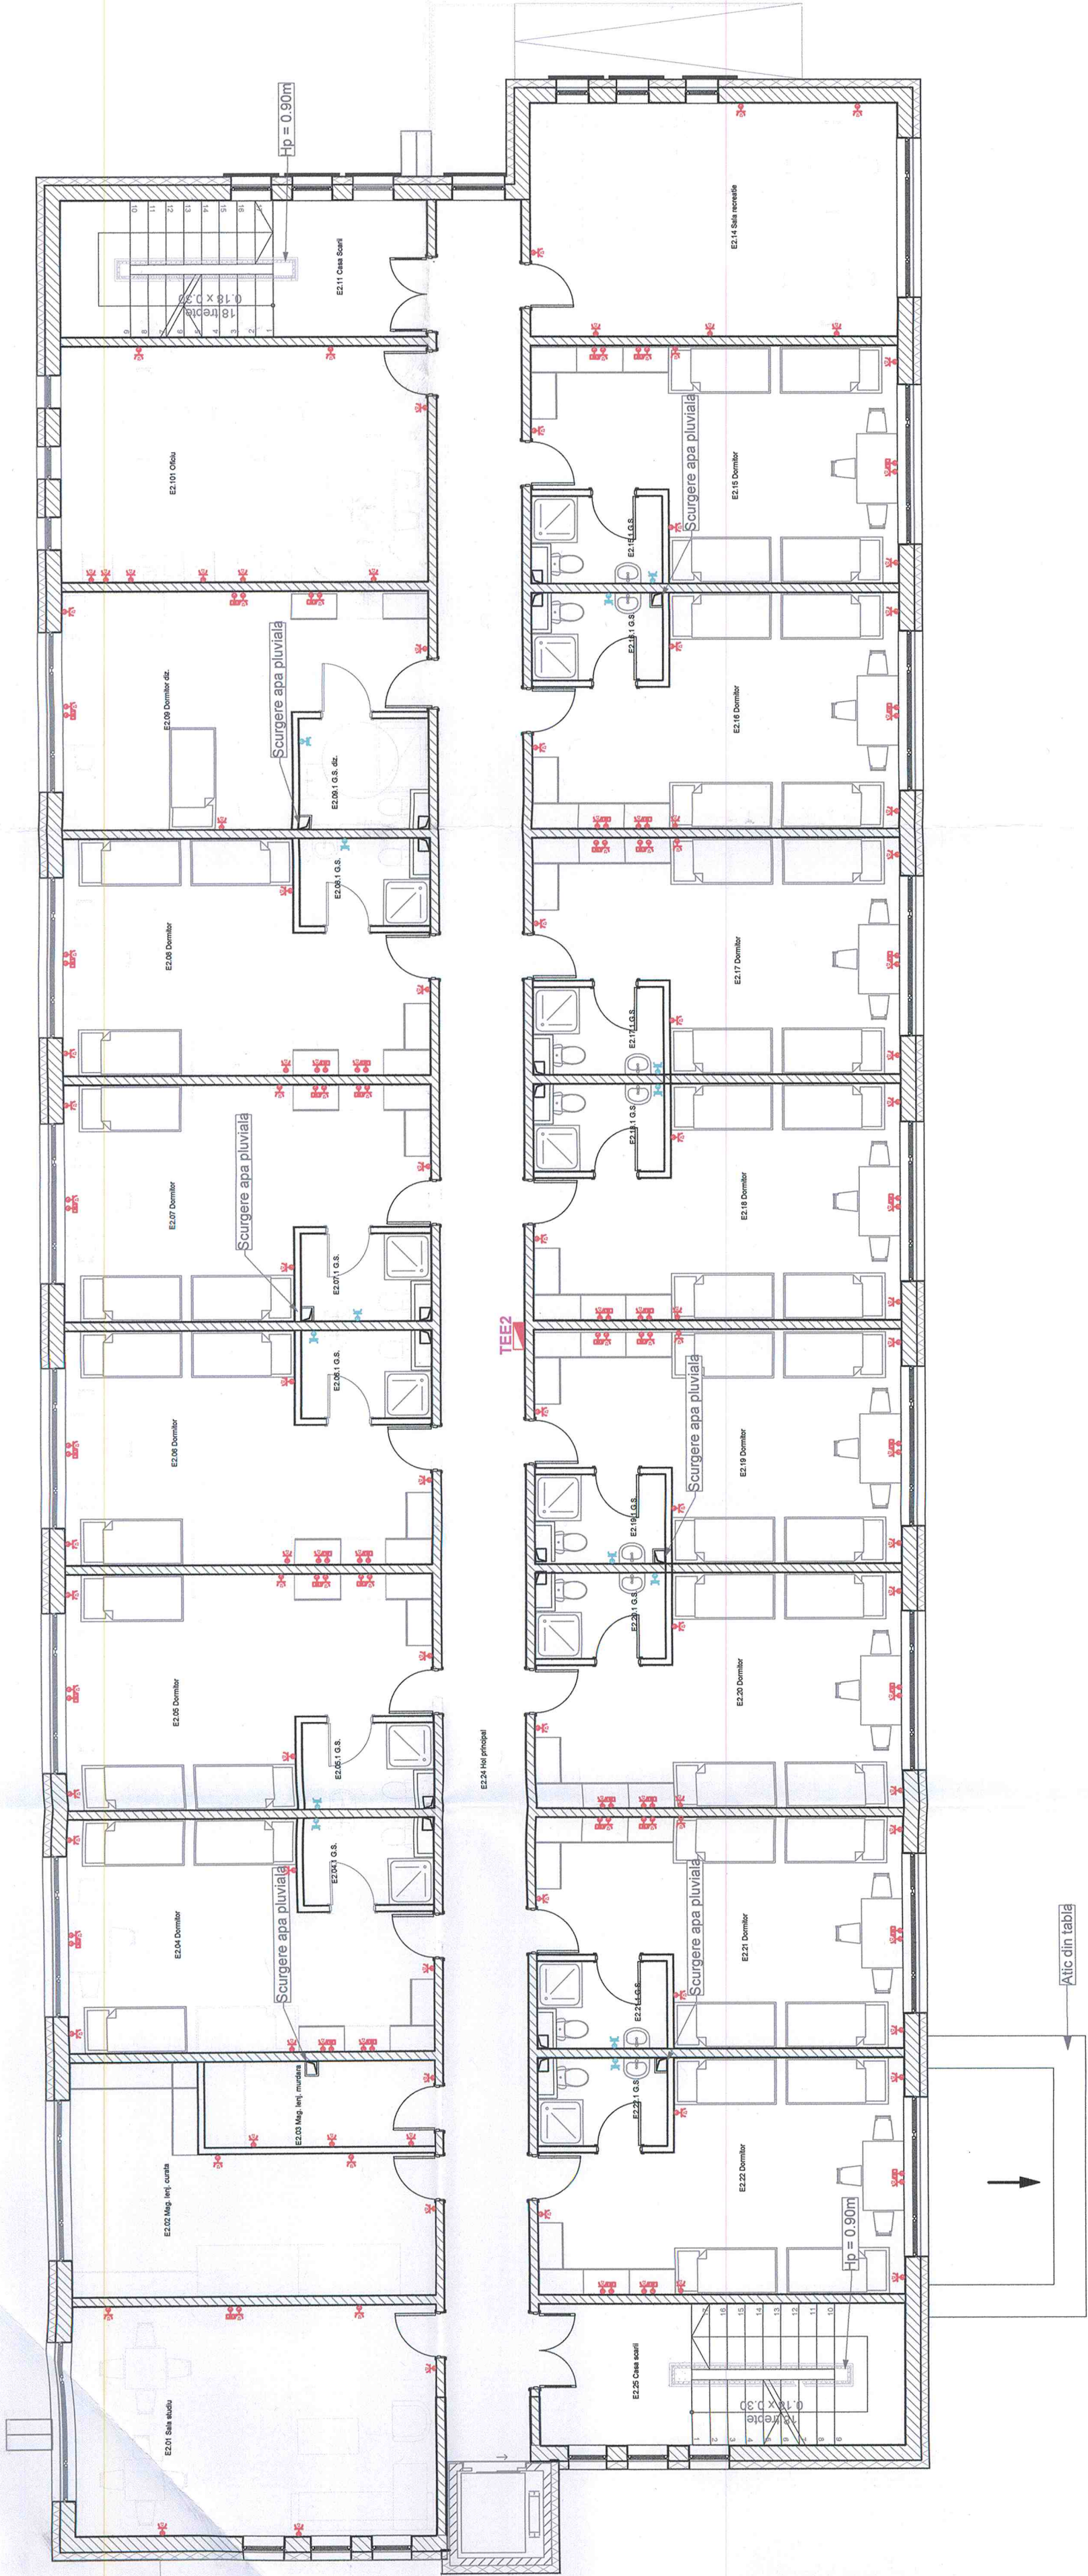

LEGENDA:

	Tablou electric
	Priza simpla, 2P+PE Vc.a., 16A, cu protectie mecanica
	Priza dubla, 2P+PE Vc.a., 16A, cu protectie mecanica
	Grup de aparataj format dintr-o priza dubla, 2P+PE Vc.a., 16A, cu protectie mecanica si o priza de retea S/FTP cat6, 1xRJ45, 8/8, AWG22-AWG24
	Priza simpla, 2P+PE Vc.a., 16A, cu protectie la mediul umed
	Record monofazat cu o rezerva de 2ml

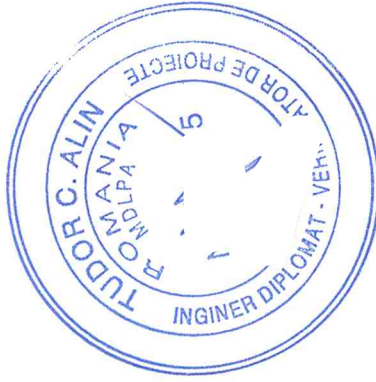

	BENEFICIAR UAT MUNICIPIUL ARAD		PROIECT NR. 699_2024
	DENUMIRE PROIECT AMENAJARE CAMPUS PREUNIVERSITAR TEHNOLOGIC		FAZA D.T.A.C. / P.Th. rev. 00
Responsabil GS Eugeniu de Savoye Nr.7 Timisoara 300085 - Romania Coordonator Fiscal J169300026354 www.rheinbrucke.ro info@rheinbrucke.ro T +40 729 143 599	SCARA 1:100		AMPLASAMENT STR. IOAN FLUIERAS Nr. 10C, MUNICIPIUL ARAD, JUD. ARAD CF nr. 363226, TOP. nr. 363226
SEMNATURA	DATA 07/2025	DENUMIRE PLANSA PLAN ETAJ 2 CORP C4 INTERNAT - PRIZE	
Specificatie	Nume	COD PLANSA: 26-IE	
Sef Proiect	ing. HAMZA Augustin Razvan		
Proiectat	ing. Nistor Paul		
Proiectat	ing. Bulzan Doru		
Desenat	ing. Bobes-Ilici Cosmin		