



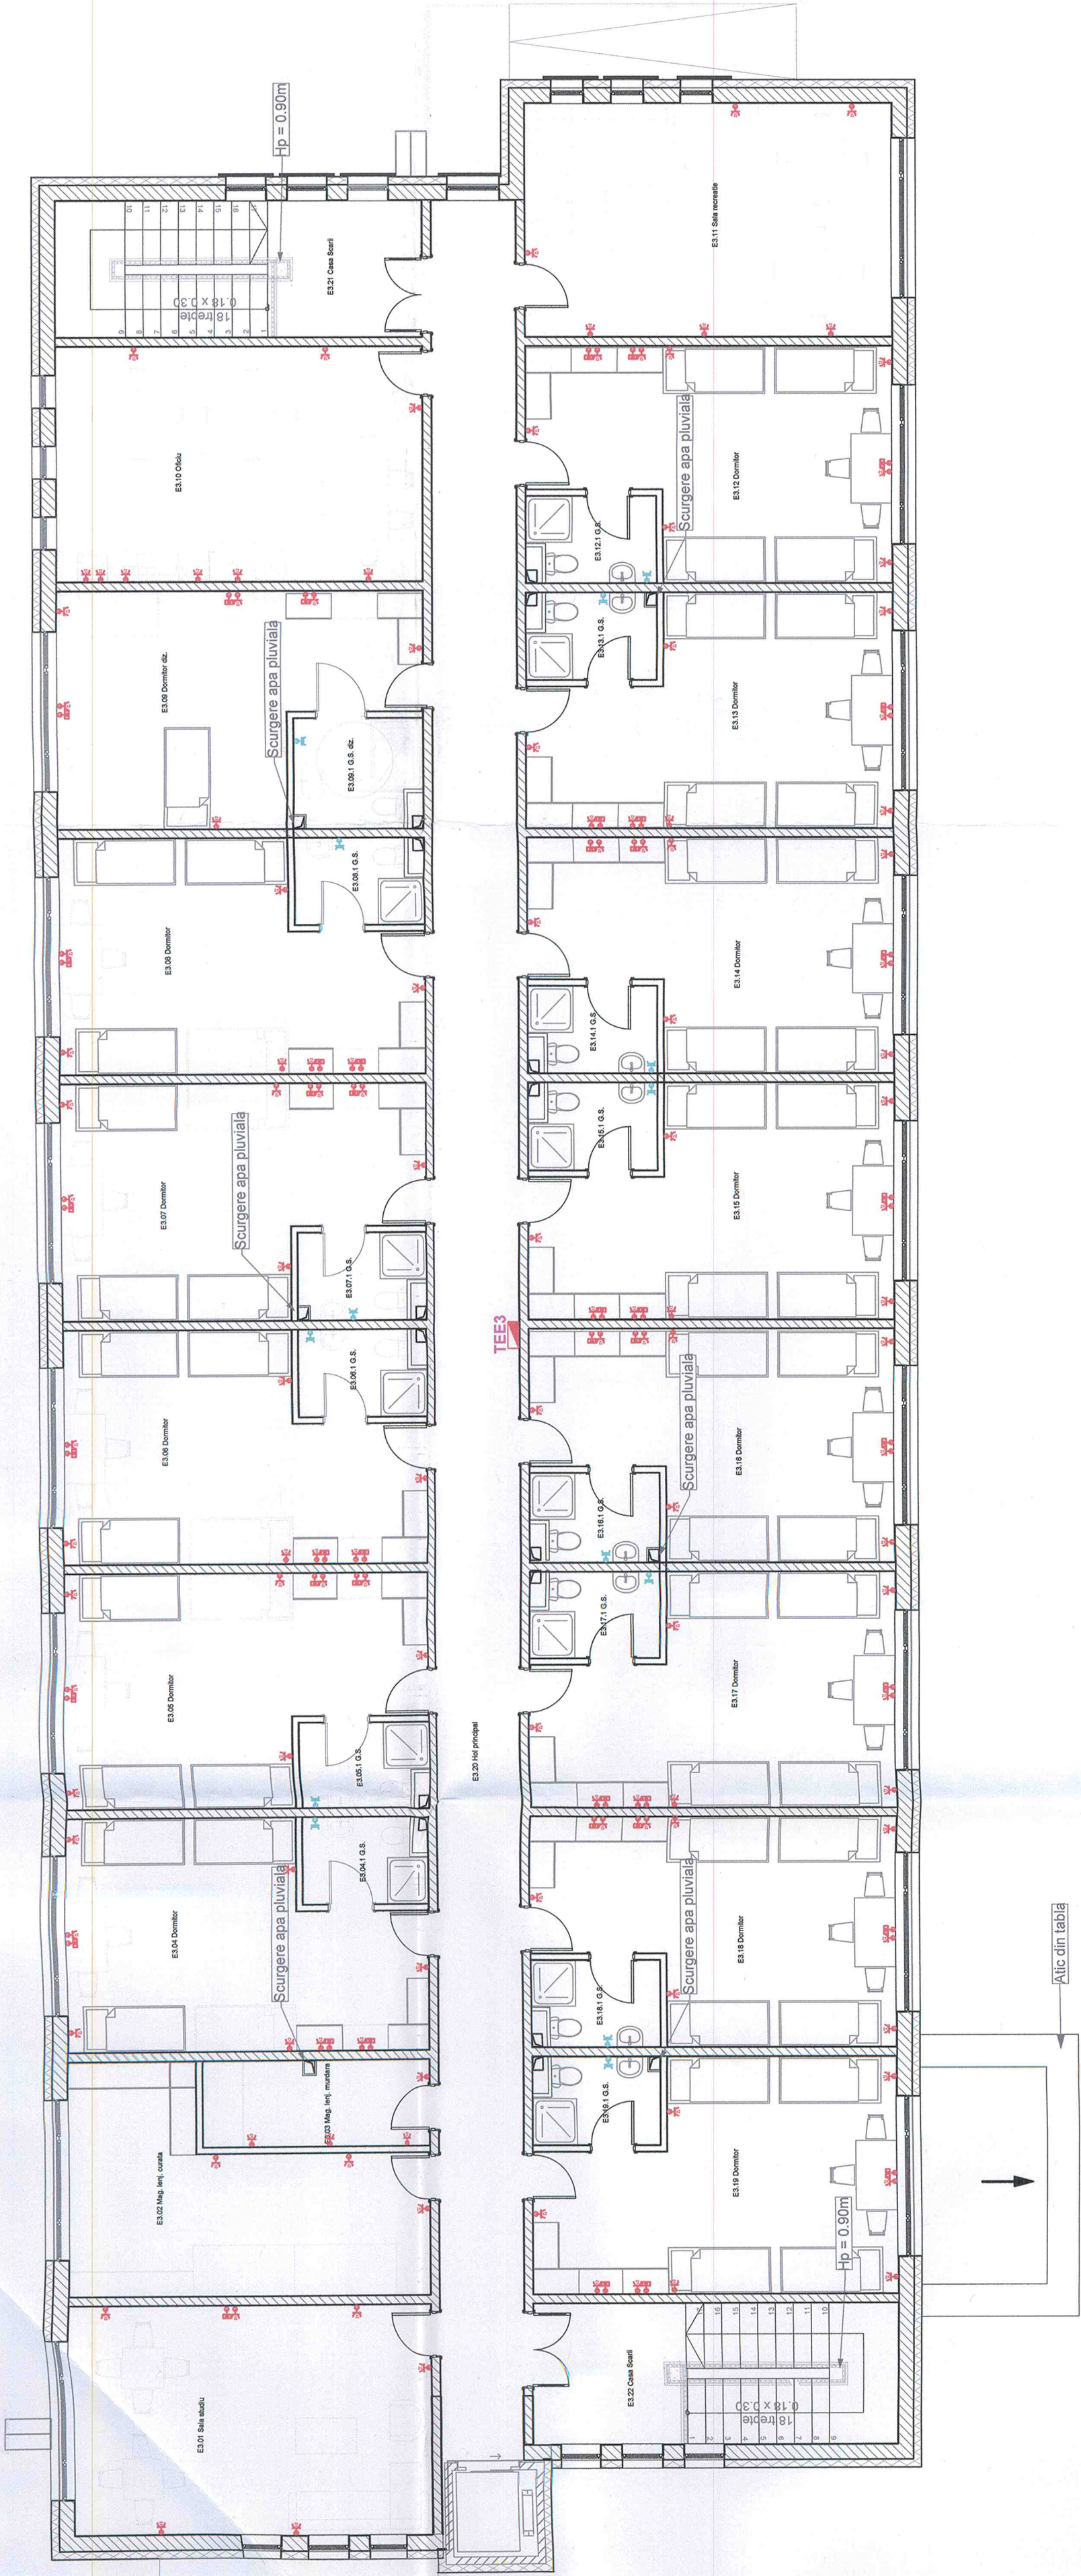

LEGENDA:

|  |   |
|--|---|
|  | Tablou electric   |
|  | Priza simpla, 2P+PE Vc.a., 16A, cu protectie mecanica                                                                                           |
|  | Priza dubla, 2P+PE Vc.a., 16A, cu protectie mecanica                                                                                            |
|  | Grup de aparataj format dintr-o priza dubla, 2P+PE Vc.a., 16A, cu protectie mecanica si o priza de retea SI/FTP catig, 1xRJ45, 8/8, AWG22-AWG24 |
|  | Priza simpla, 2P+PE Vc.a., 16A, cu protectie la mediul umed                                                                                     |
|  | Racord monofazat cu o rezerva de 2ml   |

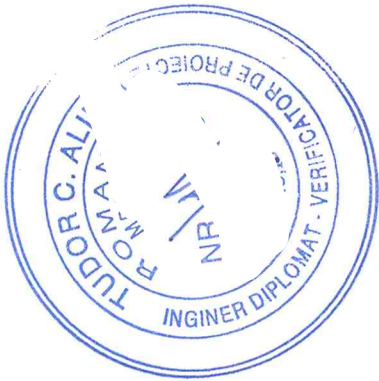

|   |                                                                |                                    |   |
|---|----------------------------------------------------------------|------------------------------------|---|
|   | BENEFICIAR<br>UAT MUNICIPIUL ARAD                              |                                    | PROIECT NR.<br>699_2024                                                                                 |
|   | DENUMIRE PROIECT<br>AMENAJARE CAMPUS PREUNIVERSITAR TEHNOLOGIC |                                    | FAZA<br>D.T.A.C. / P.Th.<br>rev. 00                                                                     |
| Rheintec SRL<br>Eugeniu de Savoye Nr. 7<br>Timisoara 300085 - Romania<br>CNP 55000001 / Fiscal<br>RO 2600855<br>J199300028354<br>www.rheinbrucke.ro<br>info@rheinbrucke.ro<br>T +40 728 142 1 | SCARA<br>1:100                                                 |                                    | AMPLASAMENT<br>STR. IOAN FLUIERAS Nr. 10C, MUNICIPIUL ARAD, JUD.<br>ARAD CF nr. 363226, TOP. nr. 363226 |
| SPEIFICATIE<br>Ser Proiect   |                                                                | NUME<br>arh. HAMZA Augustin Razvan | DATA<br>07/2025                                                                                         |
| Proiectat   |                                                                | ing. Nistor Paul                   | DENUMIRE PLANSA<br>PLAN ETAJ 3 CORP C4 INTERNAT - PRIZE                                                 |
| Desenat   |                                                                | ing. Bobes-Ilic Cosmin             | COD PLANSA: 28-IE                                                                                       |