



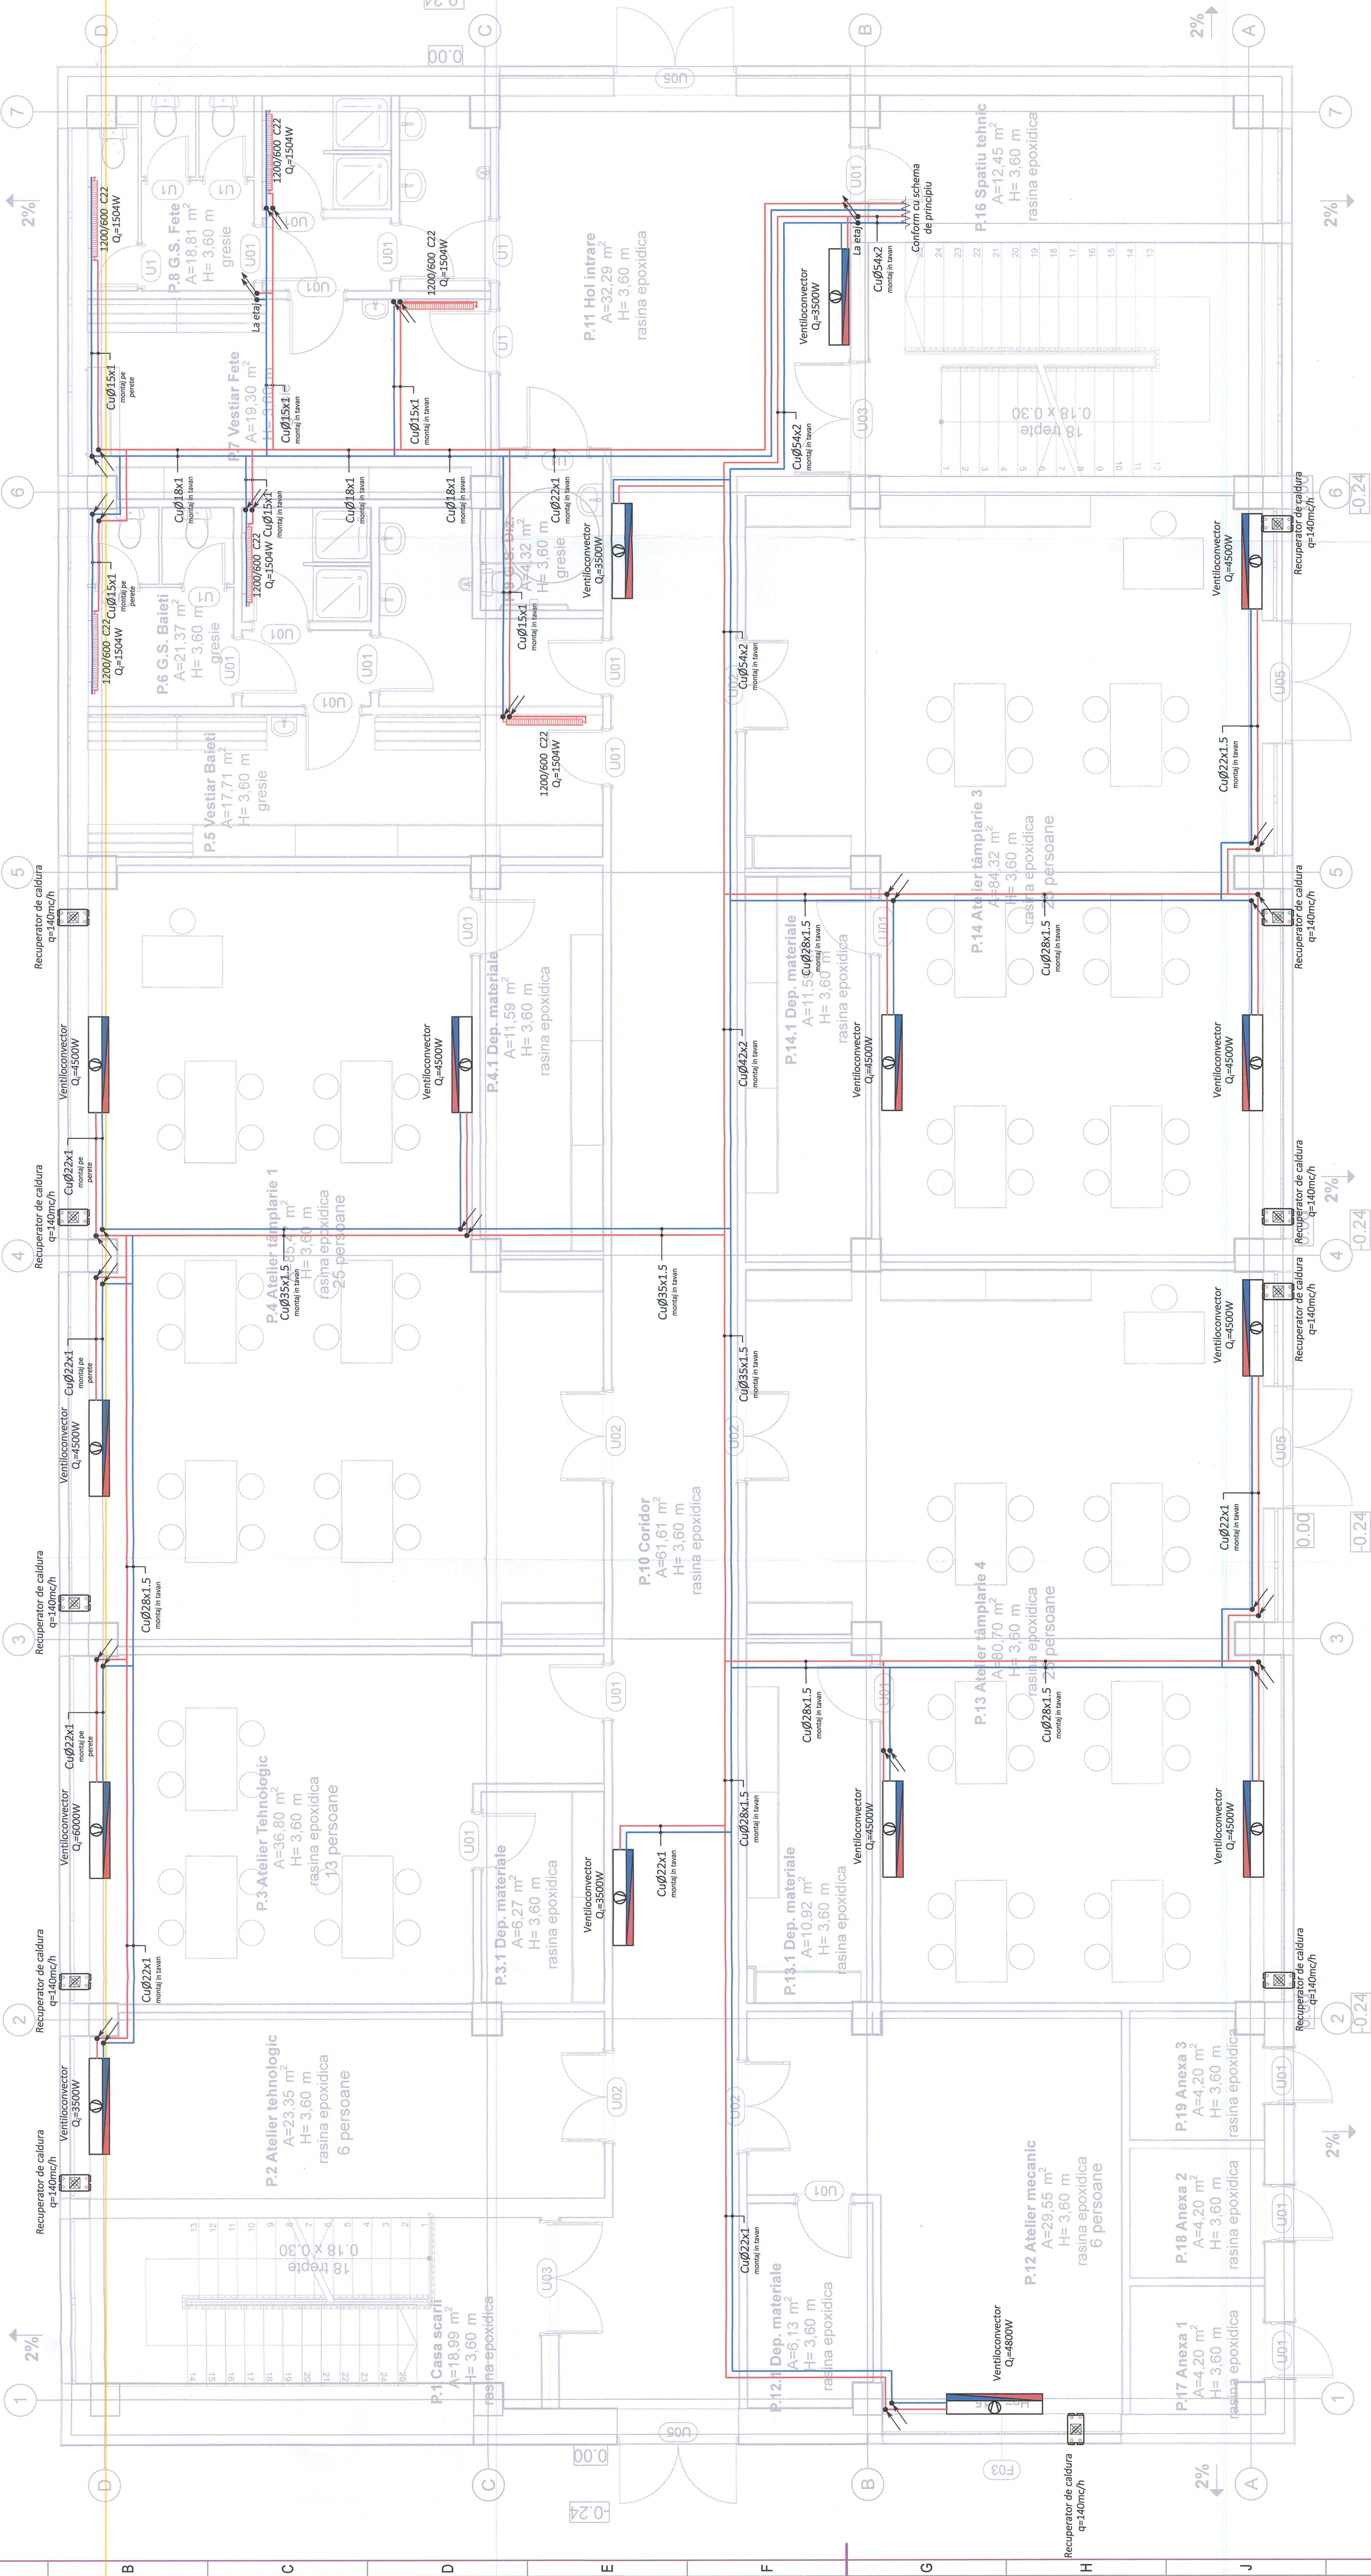

- Legenda**
- Conducta incalzire TUR
 - Conducta incalzire RETUR
 - Ventiloconvector
 - Radiator din otel
 - Recuperator de caldura

DETALIU ALIMENTARE CU AGENT TERMIC LA
VENTILOCONVECTOR

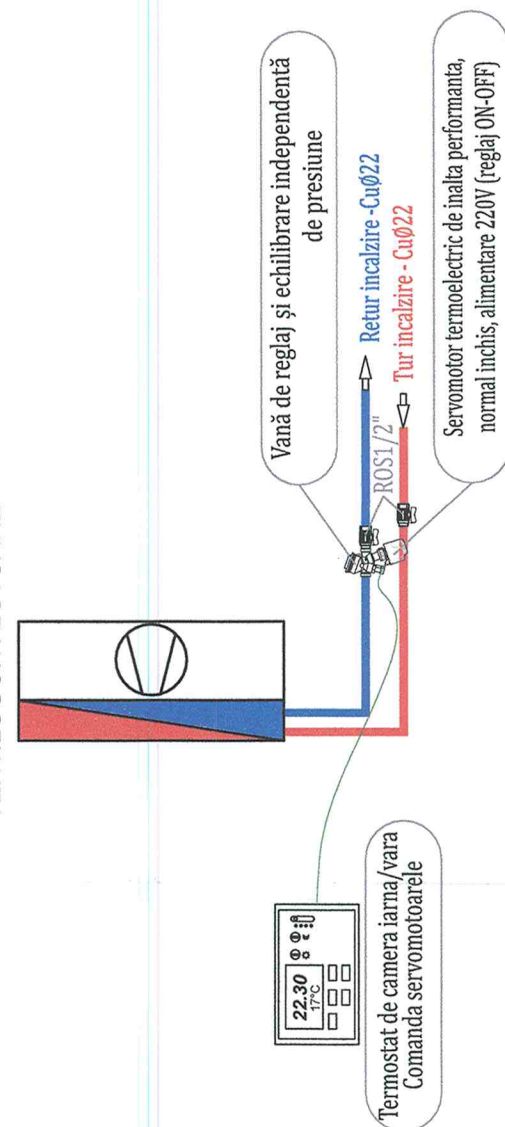

RHEIN' BRUCKE Societate cu RSC Sediul de activitate: Nr. 7 Strada 13 Decembrie 1989 Sector 1, Bucuresti CNP 55120534 Inregistrare la Judecatoria de Sector 1, Bucuresti Nr. 15528/1993 S.T.F.S. INGINIER VERIFICATOR	BENEFICIAR UAT MUNICIPIUL ARAD		PROIECT NR. 699/2024
	DENUMIRE PROIECT AMENAJARE CAMPUS PREUNIVERSITAR TEHNOLOGIC		FAZA P.C. 17th rev. 00
	SCARA 1:100	AMPLASAMENT STRADA 13 DECEMBRIE NR. 7, ACS. MUNICIPIUL ARAD, JUD. ARAD CNP 55120534	M PLAN PARTER
	DATA 07/2025	DENUMIRE PLANSA CORP C2	

C2-IE01