


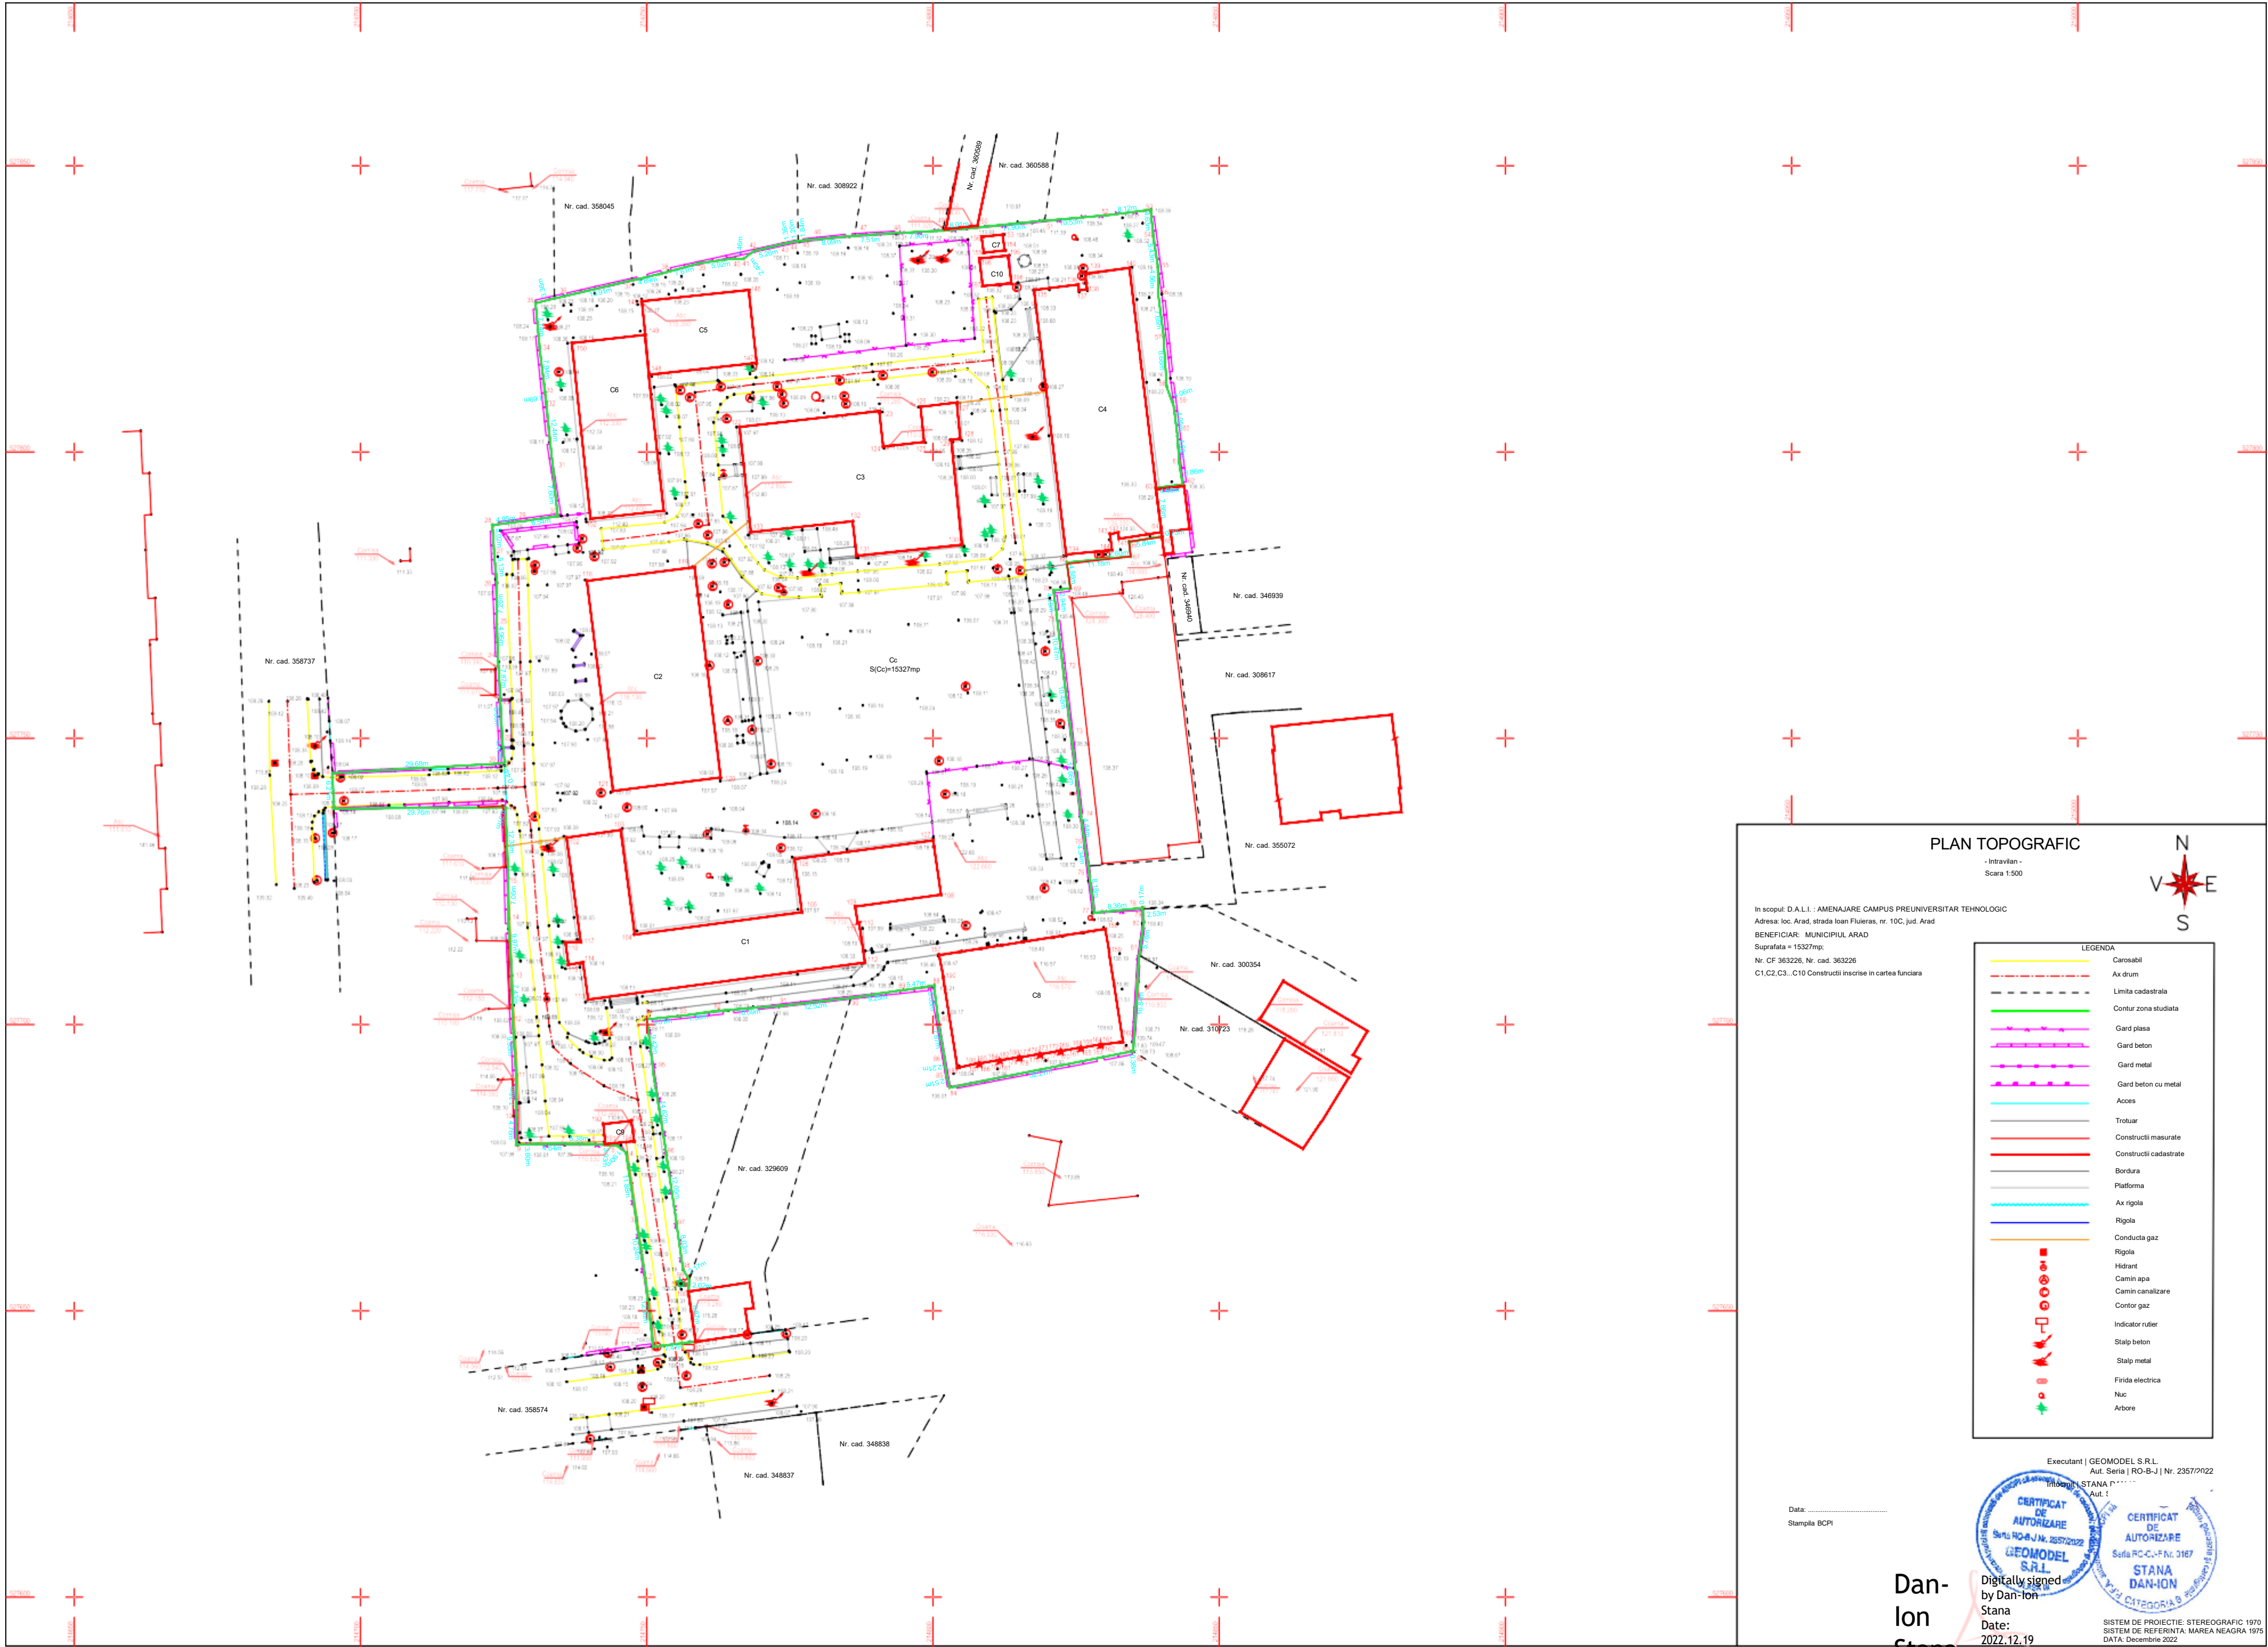

PLAN TOPOGRAFIC

- Intravilan -
Scara 1:500



In scopul: D.A.L.I. : AMENAJARE CAMPUS PREUNIVERSITAR TEHNOLOGIC
Adresa: loc. Arad, strada Ioan Fluteras, nr. 10C, jud. Arad
BENEFICIAR: MUNICIPIUL ARAD
Suprafata = 15327mp;
Nr. CF 363226, Nr. cad. 363226
C1,C2,C3...C10 Constructii inscrite in cartea funciara

LEGENDA	
	Carosabil
	Ax drum
	Limita cadastrala
	Contur zona studiata
	Gard plasa
	Gard beton
	Gard metal
	Gard beton cu metal
	Acces
	Trotuar
	Constructii masurate
	Constructii cadastrale
	Bordura
	Platforma
	Ax rigola
	Rigola
	Conducta gaz
	Rigola
	Hidrant
	Camin apa
	Camin canalizare
	Contur gaz
	Indicator rutier
	Stalp beton
	Stalp metal
	Finla electrica
	Nuc
	Arbore

Executant | GEOMODEL S.R.L.
Aut. Seria | RO-B-J | Nr. 2357/2022
Imaginile STANA
Aut. 1



Dan-
Ion
Stana

Digitally signed
by Dan-Ion
Stana
Date:
2022.12.19
09:14:57 +02'00'

SISTEM DE PROIECTIE: STEREOGRAFIC 1970
SISTEM DE REFERINTA: MAREA NEAGRA 1975
DATA: Decembrie 2022