


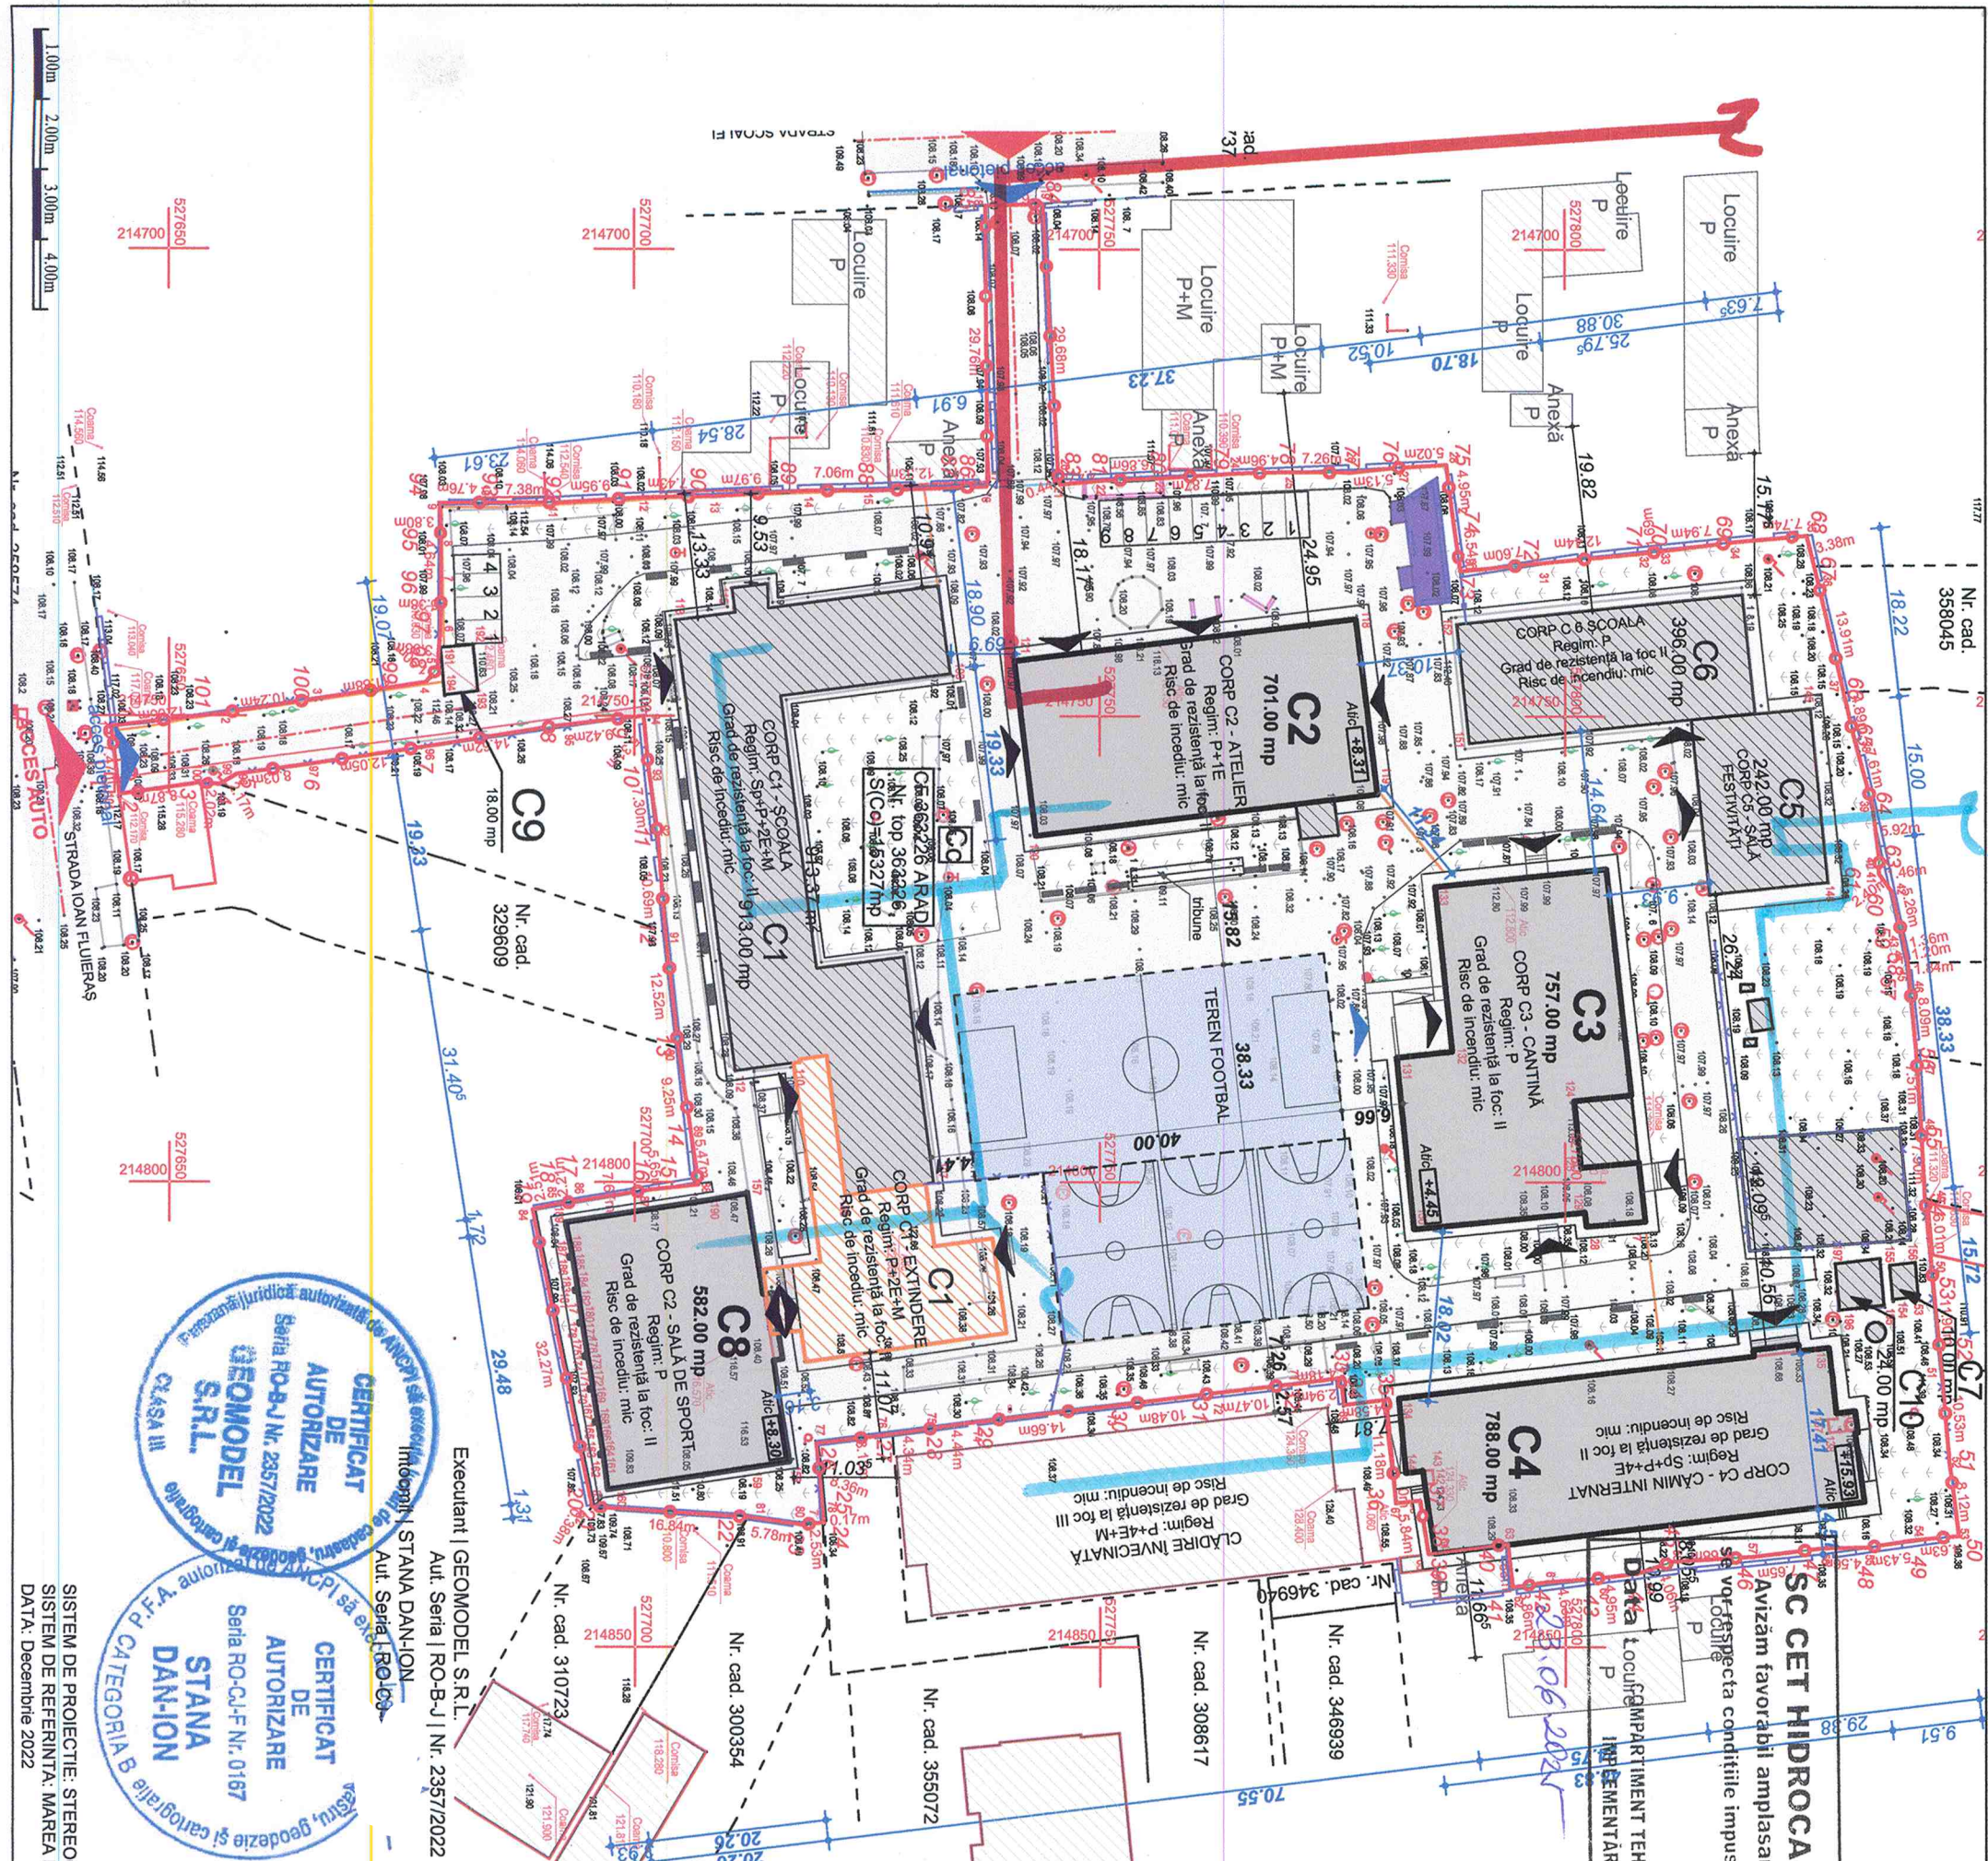

Punct Incept	Punct Start	Lungime segment
1	2	7.475
4	5	2.112
7	8	14.619
10	11	7.297
13	14	9.247
16	17	7.67
20	20	32.213
22	23	5.778
25	26	8.36
28	29	4.436
32	32	10.47
34	35	4.585
37	38	5.838
40	41	4.678
43	44	4.95
46	47	7.651
49	50	4.631
52	53	11.895
55	56	7.507
58	59	1.196
61	62	2.4
64	65	7.612
67	68	3.378
70	71	1.69
73	74	6.539
76	77	5.131
79	80	7.873
82	83	0.436
85	86	29.761
88	89	7.058
91	92	9.948
94	95	3.799
97	98	3.935
100	101	10.242

Punct	Punct	Punct	Lungline
incept	strait	segment	
2	3	8.87	
5	6	8.03	
8	9	9.41	
11	12	10.69	
14	15	5.46	
17	18	2.21	
20	21	0.38	
23	24	2.52	
26	27	8.18	
29	30	14.65	
32	33	4.17	
35	36	11.81	
38	39	0.77	
41	42	3.85	
44	45	4.05	
47	48	4.56	
50	51	8.11	
53	54	6.00	
56	57	8.08	
59	60	1.36	
62	63	1.46	
65	66	4.89	
68	69	7.14	
71	72	12.43	
74	75	4.99	
77	78	7.26	
80	81	6.88	
83	84	29.68	
86	87	0.31	
89	90	9.96	
92	93	7.38	
95	96	4.63	
98	99	1.89	
101	1	12.05	

LEGENDA:

Limita:

Limită de proprietate, conform CF 363226 Arad Carosabil

Ax drum

Limita cadastrala

Contur zona studiata

Gard plasa

Gard beton

Gard metel

Gard beton cu metel

Acces

Trotuar

Construcții masurate

Construcții cadastrale

Bordura

Platforma

Ax rigola

Rigola

Conducta gaz

INDICI URBANISTICI:

CF 363226 ARAD, Nr. top 363226

S teren: 15 327 mp

S spații verzi amenajate: 4 392,26 mp

S alei, platforme și trotuar: 4 982,95 mp

S finisaj cu iaran (teren sport): 1 407,64 mp

SITUAȚIE PROPUȘĂ, conform CF 363226 ARAD

DESTINAȚIE	Suprafața construită	Suprafața destinsurată	POT	CUT
* CORP 1	913,00 mp	2 739,00 mp	5,95 %	0,17
CORP 2	719,66 mp	1 439,32 mp	4,69 %	0,09
CORP 3	810,65 mp	810,65 mp	5,28 %	0,05
CORP 4	818,33 mp	4 091,65 mp	5,33 %	0,26
* CORP 5	242,00 mp	484,00 mp	1,57 %	0,03
* CORP 6	396,00 mp	396,00 mp	2,58 %	0,02
* CORP 7	10,00 mp	10,00 mp	0,06 %	6,52
CORP 8	592,51 mp	592,51 mp	3,86 %	0,03
* CORP 9	18,00 mp	18,00 mp	0,11 %	1,17
* CORP 10	24,00 mp	24,00 mp	0,15 %	1,56
TOTAL	2 941,15 mp	6 934,13 mp	19,16 %	0,45
TOTAL	4 544,15 mp	10 605,13 mp	29,58 %	0,69

NOTĂ: * NU FACE OBIECTUL PREZENTEI DOCUMENTAȚII

[illegible]