


# PLAN DE SITUATIE SITUATIA EXISTENTA

P.U.Z CONSTRUIRE COMPLEX MULTIFUNCTIONAL  
Calea Iuliu Maniu, Nr. 90-94, Arad

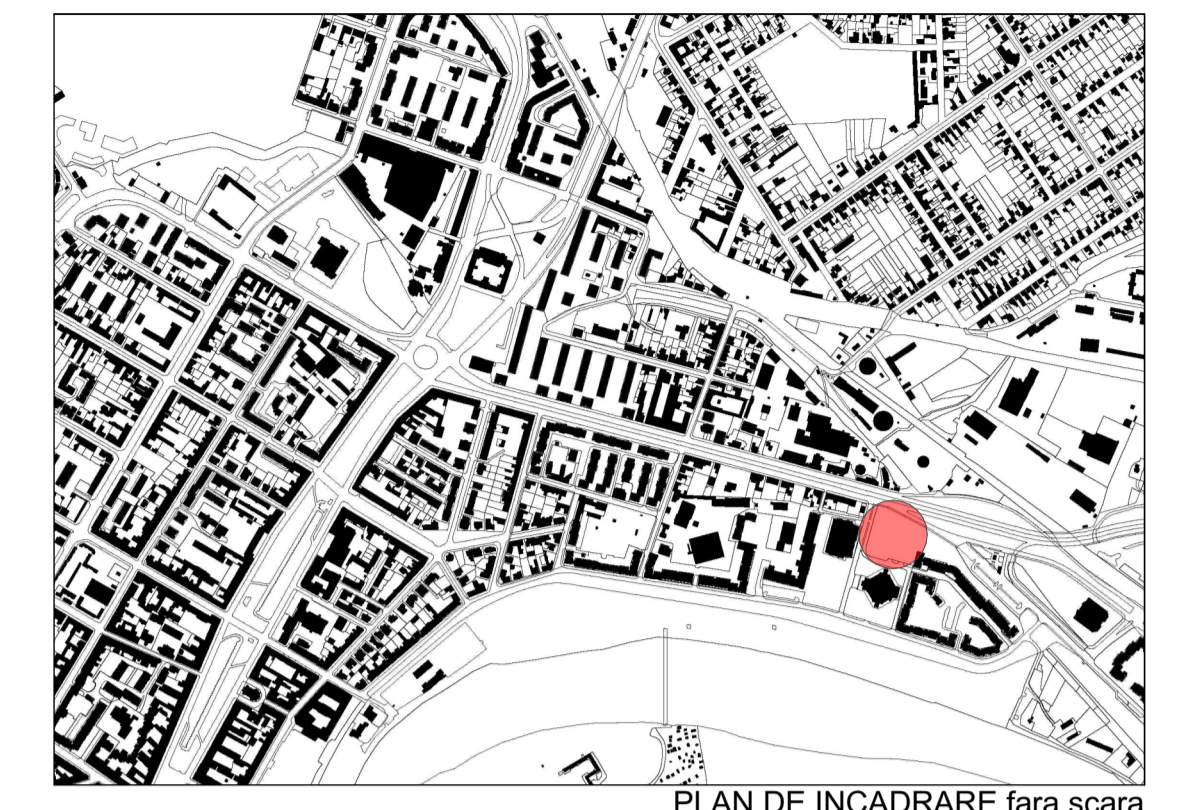

PLAN DE INCADRARE fara scara

### LEGENDA:


- LIMITA ZONA STUDIATA P.U.Z
- LIMITA TEREN AFERENT P.U.Z 4924mp  
conf. CF 300522 ARAD
- ACCES CAROSABIL SI PIETONAL IN INCINTA, PROPUȘ
- ZONA LOCUINTE INDIVIDUALE SI COLECTIVE EXISTENTE
- ZONA SERVICII/COMERT
- ZONA CAROSABIL/PIETONAL EXISTENT
- ZONA VERDE EXISTENTA

- constructii
- gard beton
- stalp
- camin vizitare
- scurgere
- indicator rutier
- hidrant
- pom
- cota nivel

Parcela (1) Calea Iuliu Maniu

Nr. Pct.	Coordonate pct.de contur X [m]	Y [m]	Lungimi latari D(i,i+1)
501	526625.375	217202.668	7.323
190	526618.330	217200.669	1.925
191	526616.463	217200.200	38.196
210	526579.596	217190.213	4.996
217	526574.788	217188.856	2.027
216	526572.782	217188.568	2.362
235	526570.420	217188.610	1.813
232	526568.641	217188.959	0.890
231	526567.776	217189.170	34.802
247	526558.602	217222.741	5.771
246	526557.071	217228.305	6.779
249	526555.204	217234.822	5.748
502	526553.676	217240.363	6.827
257	526551.869	217246.946	8.446
274	526549.597	217255.081	5.227
294	526548.279	217260.139	25.909
100	526573.249	217267.052	1.714
101	526574.891	217267.542	12.320
503	526586.780	217270.772	7.586
504	526584.703	217278.068	21.476
505	526605.453	217283.605	44.766
506	526626.279	217243.979	12.071
507	526614.641	217240.776	19.801
508	526619.982	217221.709	19.790

S(1)=4924.11mp P=298.564m  
Sistem de proiectie stereo 1970 si planul de referinta pentru cote M. Neagra 1975.

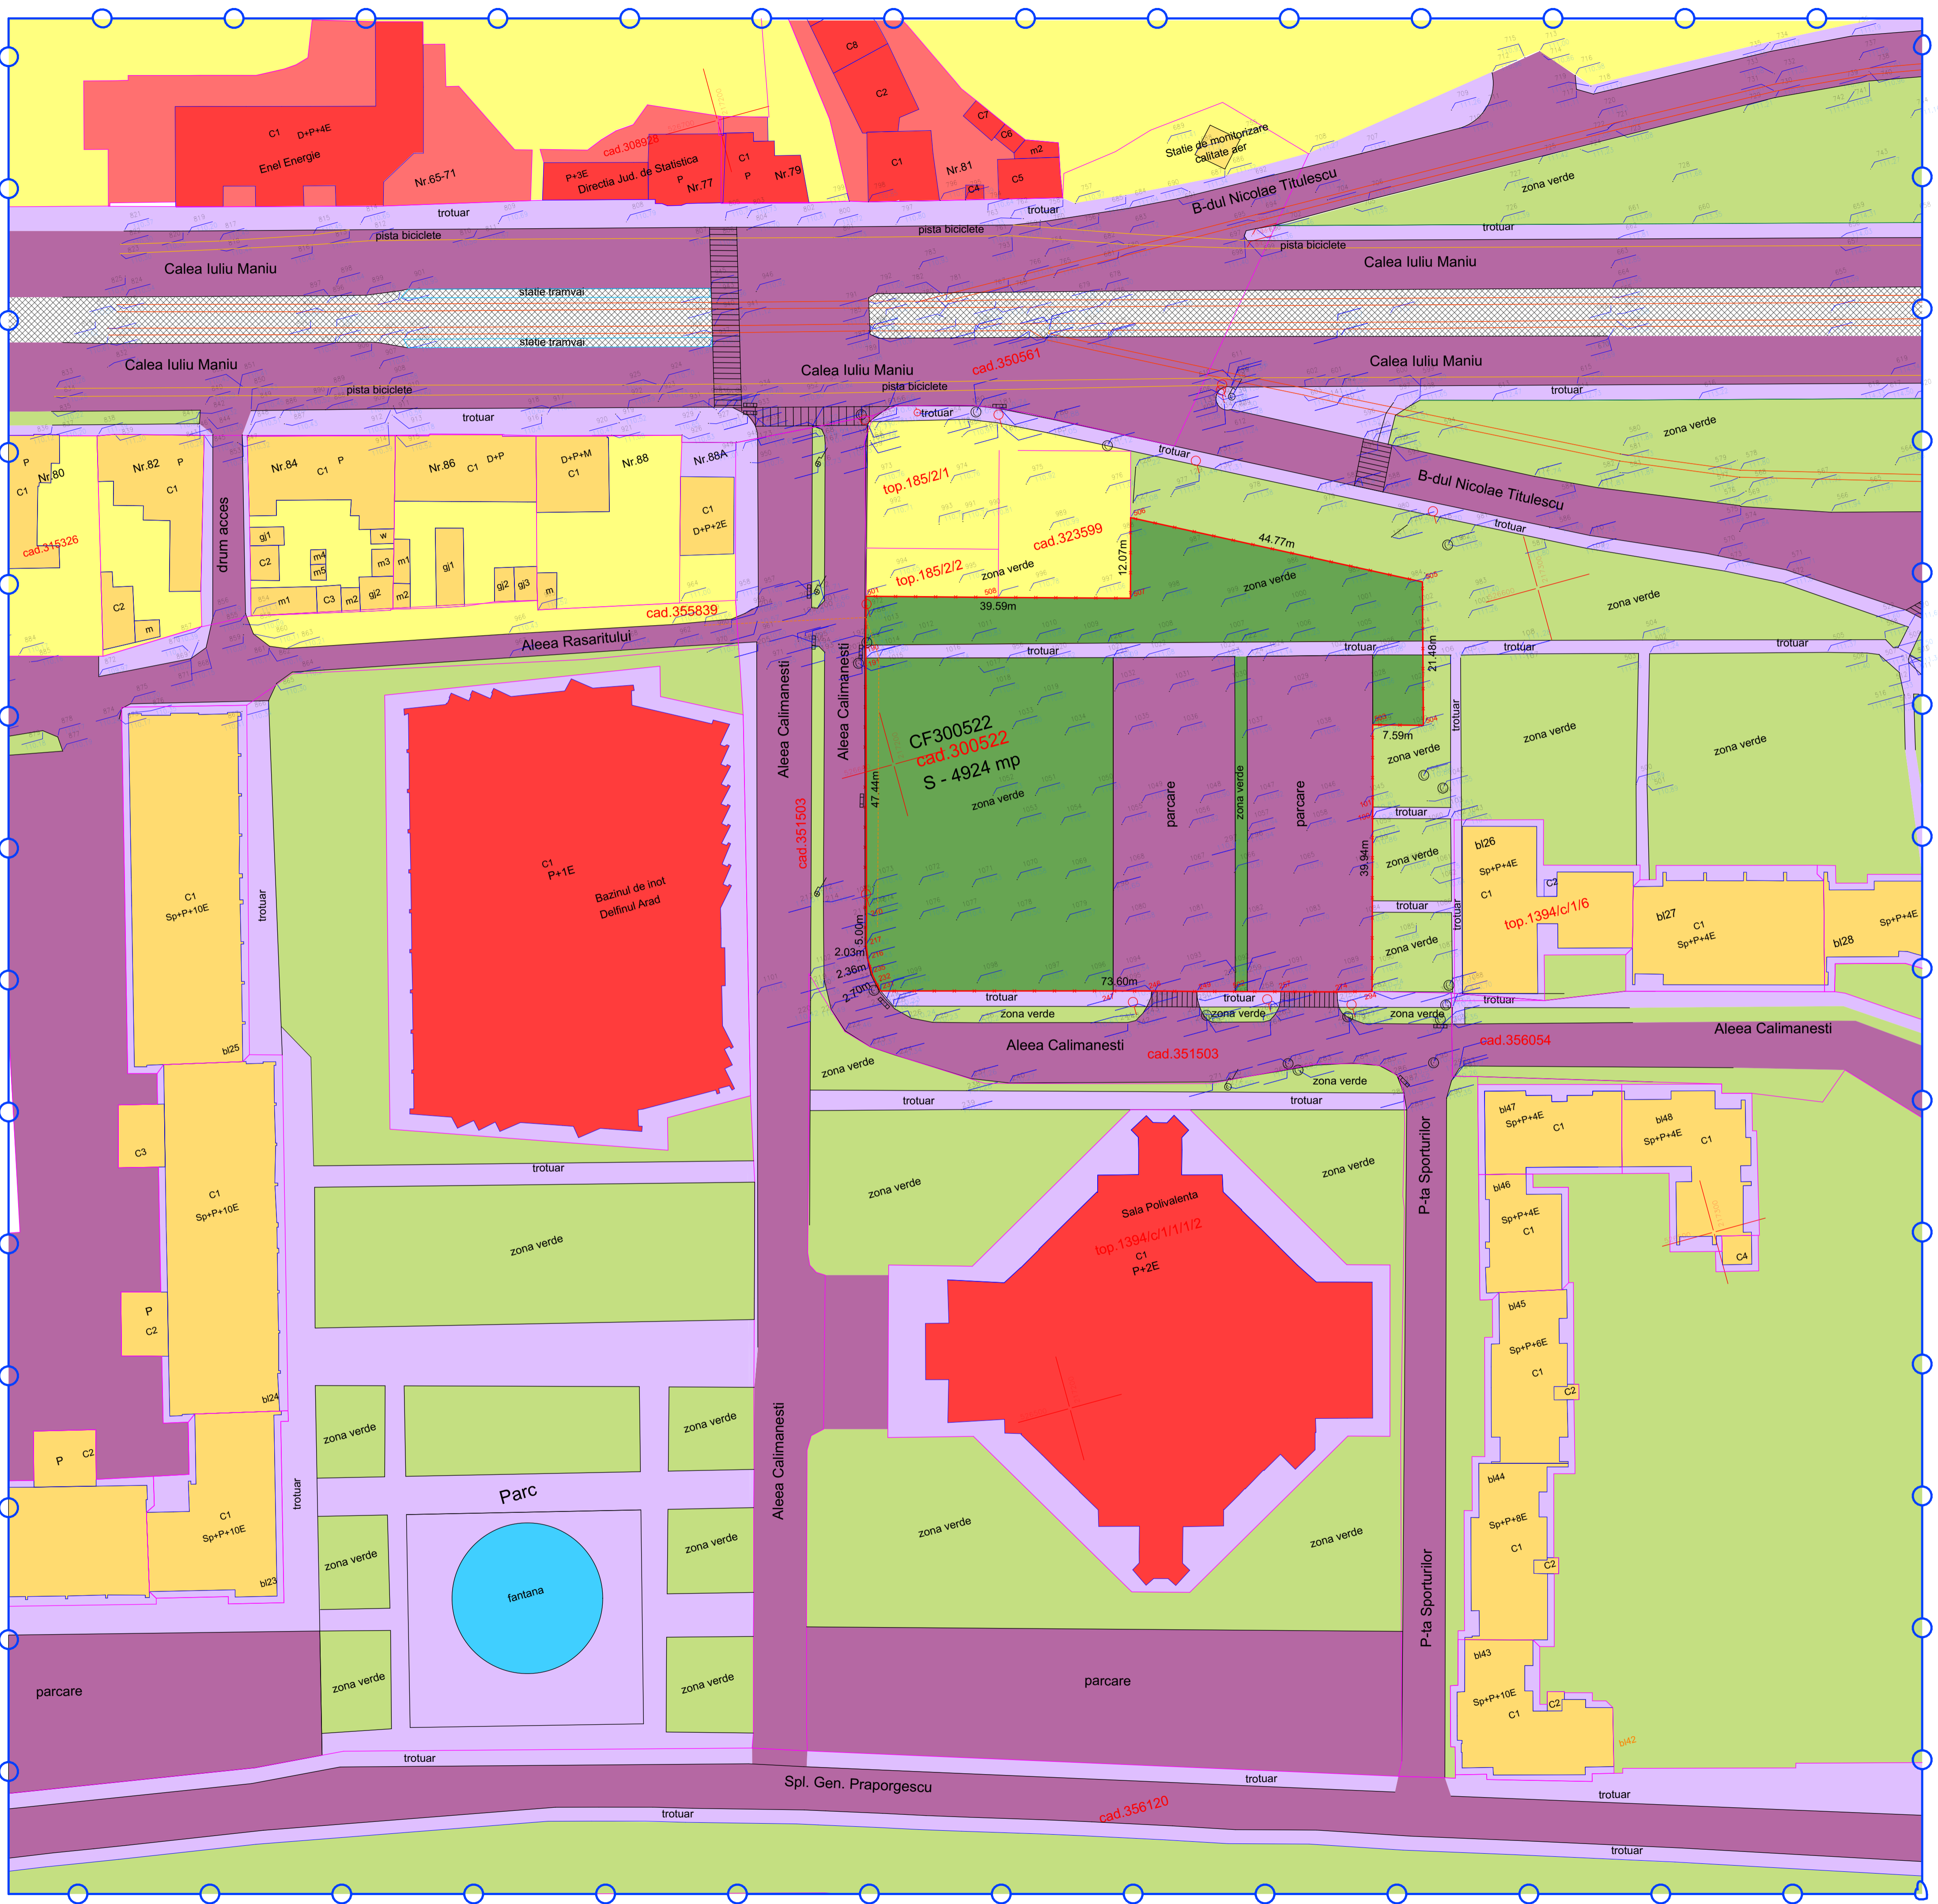

VERIFICATOR / EXPERT	NUME	SEMNAȚURA	CERINȚA	REFERAT / EXPERTIZA NR / DATA
S.C. LINIA S.R.L. 310011 ARAD - Str. Andrei Muresanu, Nr. 19, ap.5 tel./fax : 0744510330 , email: linia.arad@gmail.com				Beneficiar: <b>PAȘCA FLORIN, PAȘCA MIHAI</b>
SEMNAȚURA			Scara:	Titlu proiect: <b>CONSTRUIRE COMPLEX MULTIFUNCTIONAL</b>
Arhitect Donu Corvili M. CHISBORA			1:500	ARAD, Calea Iuliu Maniu, Nr. 90-94, CF. Nr. 300522, Arad Nr. Cad. 300522
Arhitect Silviu KOVACS			Data:	Titlu planșă: <b>SITUATIA EXISTENTA</b>
Arhitect Silviu KOVACS			2023	
				Faza P.U.Z
				Planșă 02 A