



PLAN MOBILARE

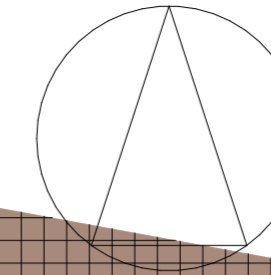

PUZ Locuinte individuale:
unifamiliale, cuplate si insiruite,
zona comert, servicii si dotari, drum
de acces (C.U. 1570/ 11 08 2021)

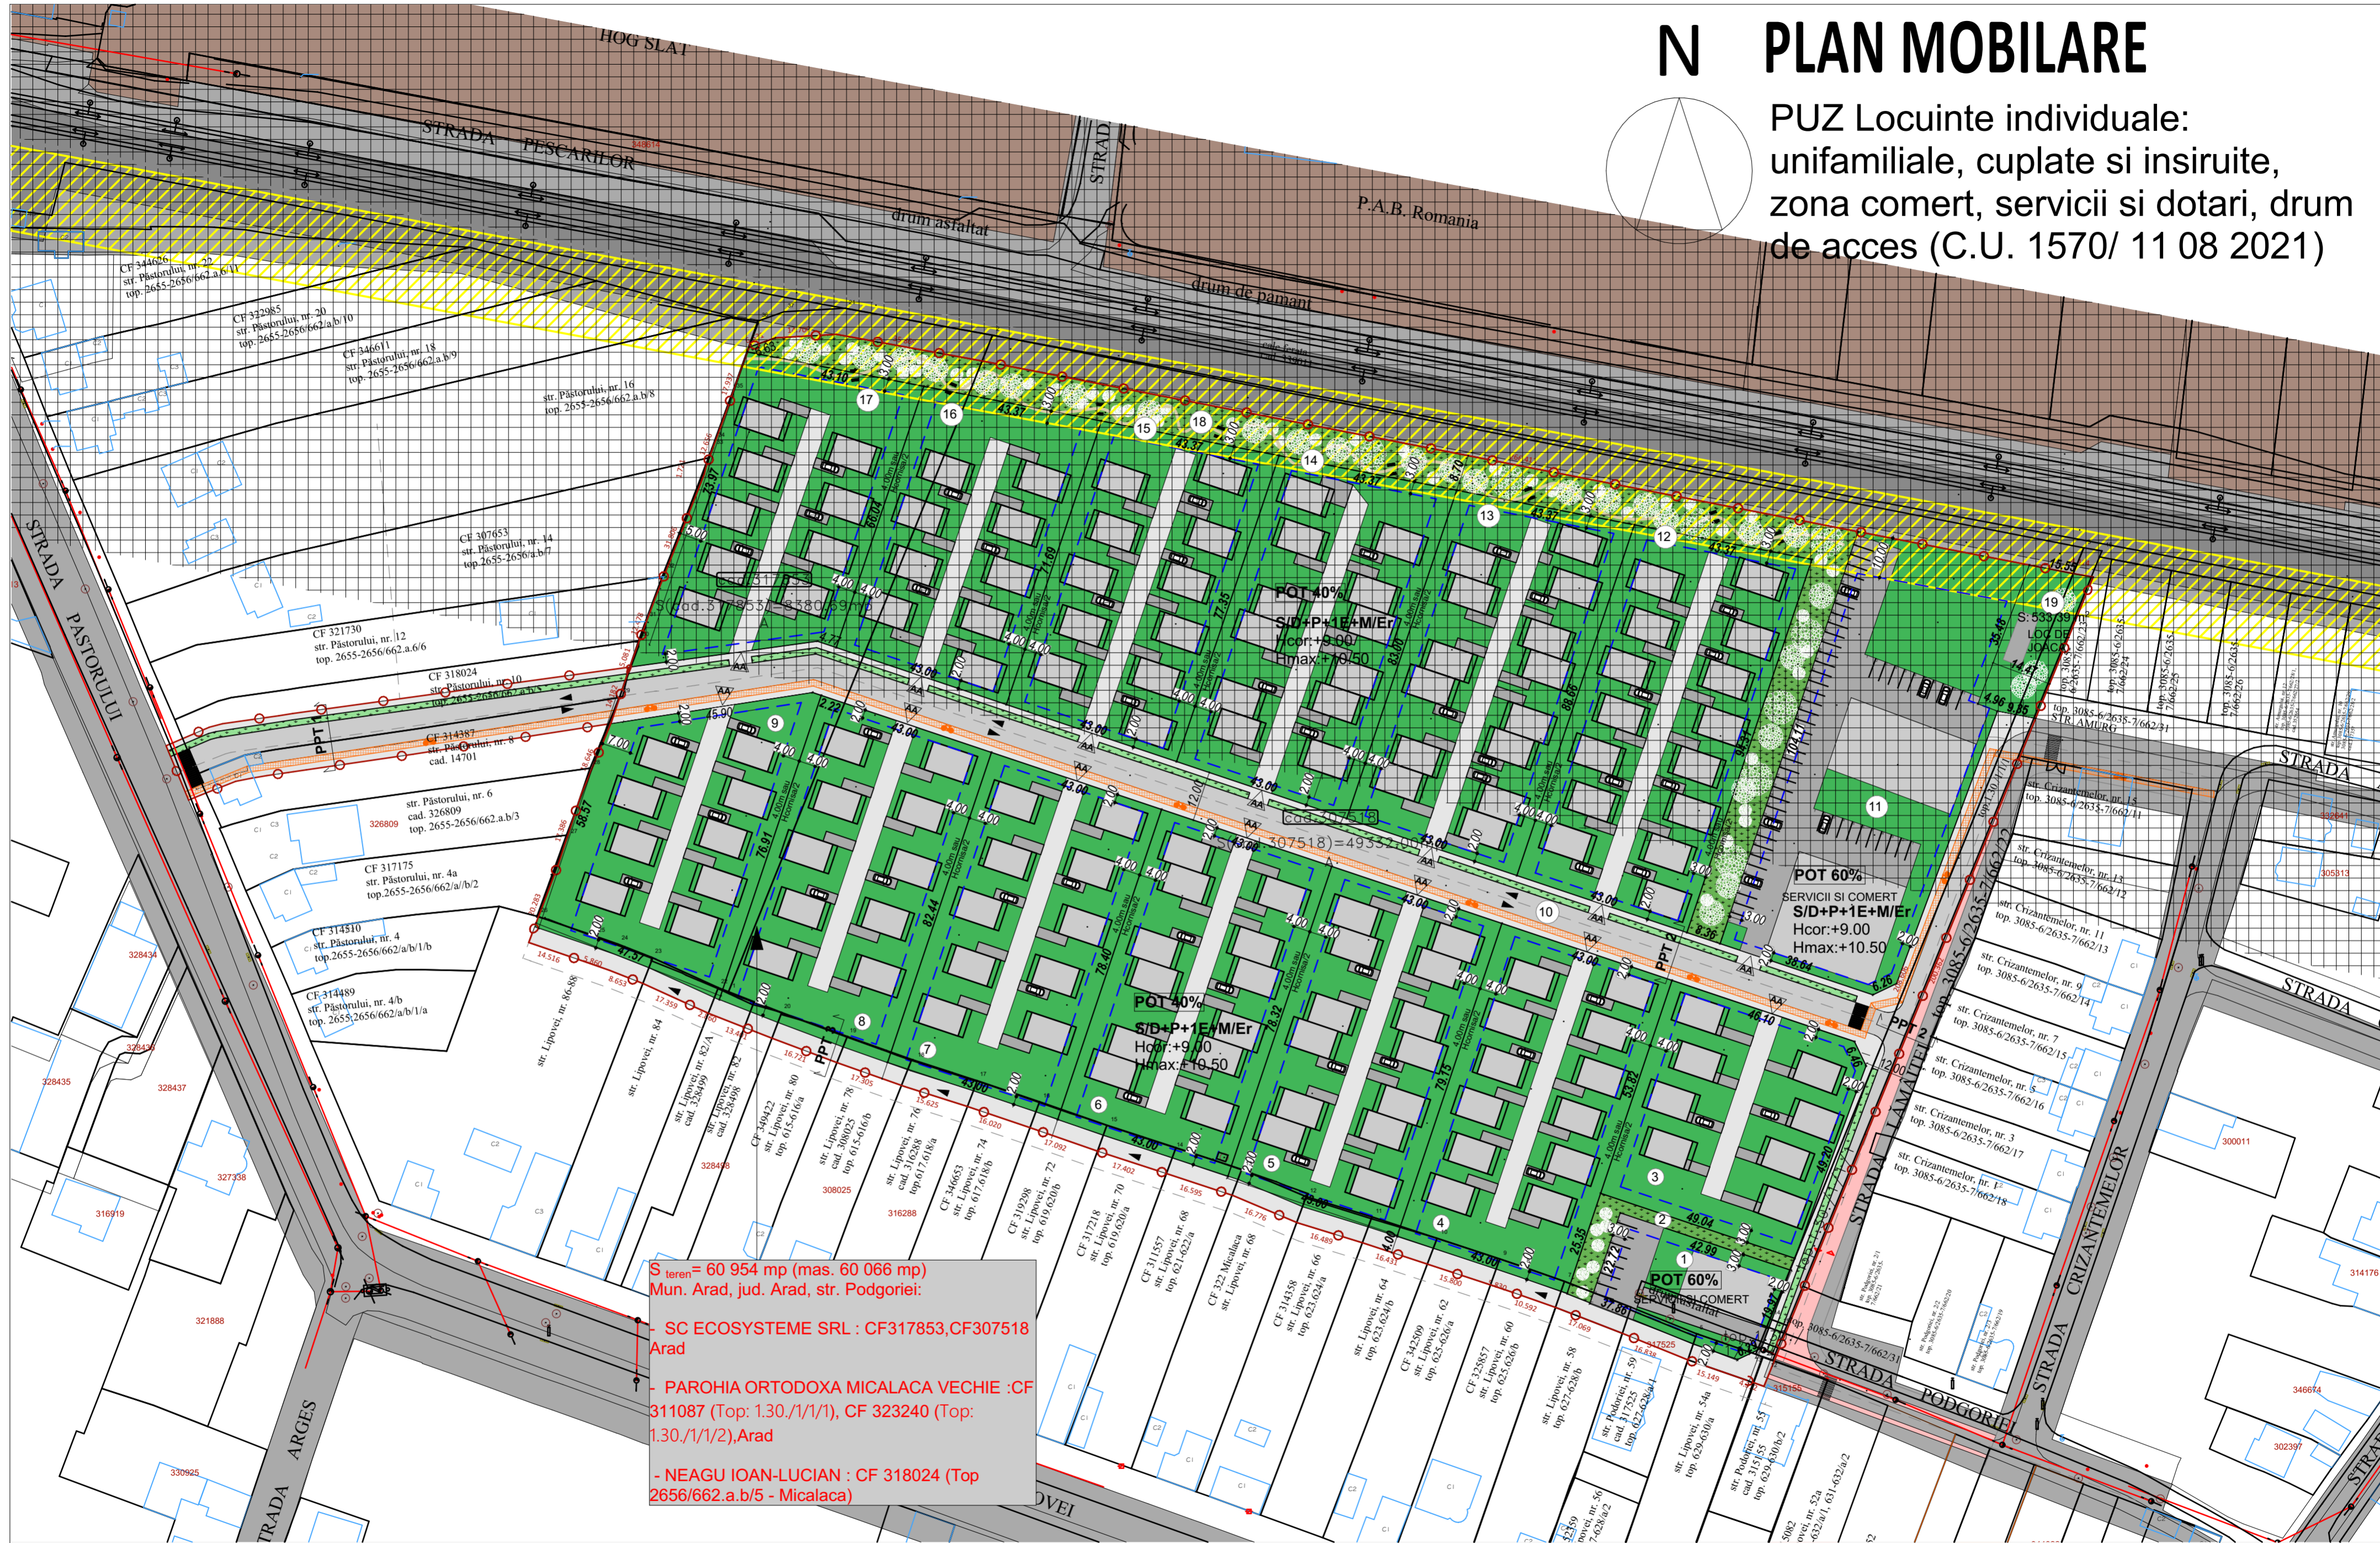

S teren = 60 954 mp (mas. 60 066 mp)
Mun. Arad, jud. Arad, str. Podgoriei:

- SC ECOSYSTEME SRL : CF317853,CF307518 Arad
- PAROHIA ORTODOXA MICALACA VECHIE :CF 311087 (Top: 1.30/1/1/1), CF 323240 (Top: 1.30/1/1/2),Arad
- NEAGU IOAN-LUCIAN : CF 318024 (Top 2656/662.a.b/5 - Micalaca)

LEGENDA

- Cladiri propuse
- Zona verde pentru comunitate
- Carosabil/Trotuare
- Zona protectie CFR 100 m
- Limita parcela studiata
- Capac canal
- Pavaje, alei
- Zona verde pe parcele
- Zona CFR
- Interdictie de construire zona siguranta cale ferata (20m)
- Pistă bicicleta
- Limite de proprietate
- Stalp de curent
- Accese
- Locuri de parcare

 Specialist RUR arh JIVAN Marius S.C. POWER ON SOLUTIONS S.R.L. Str. G. Musicescu, Nr.26, Timisoara, Timis e-mail: office@power-on.ro Tel: 0773 806 704		Denumire proiect: PUZ Locuinte individuale: unifamiliale, cuplate si insiruite, zona comert, servicii si dotari, drum de acces (C.U. 1570/ 11 08 2021)		Pr. Nr.: 07/2021 20a/2021
Nume arh. JIVAN Marius	Semnatura	Scara 1:1000, 1:200	Initiator: PAROHIA ORTODOXA MICALACA VECHIE SC ECOSYSTEME SRL NEAGU IOAN-LUCIAN	Faza: AVIZ OP.
Proiectat arh. STANCU Ioana	Desenat arh. STANCU Ioana	Data MARTIE 2022	Amplasament: Mun. Arad, jud. Arad, str. Podgoriei, CF317853, CF307518, CF 311087, CF 323240, CF 318024, Arad	Nr. plansa: U05
Denumire plansa: PLAN MOBILARE				