

305766

INVENTAR DE COORDONATE

Table with 3 columns: Pct, Nord(X), Est(Y). Contains 23 rows of coordinate data for parcel 305766.

S = 29619 240 mp

353478

INVENTAR DE COORDONATE

Table with 3 columns: Pct, Nord(X), Est(Y). Contains 23 rows of coordinate data for parcel 353478.

S = 65550 845 mp

305768

INVENTAR DE COORDONATE

Table with 3 columns: Pct, Nord(X), Est(Y). Contains 23 rows of coordinate data for parcel 305768.

S = 18680 797 mp

301911

INVENTAR DE COORDONATE

Table with 3 columns: Pct, Nord(X), Est(Y). Contains 23 rows of coordinate data for parcel 301911.

S = 13016 909 mp

306445

INVENTAR DE COORDONATE

Table with 3 columns: Pct, Nord(X), Est(Y). Contains 23 rows of coordinate data for parcel 306445.

S = 84895 307 mp

301910

INVENTAR DE COORDONATE

Table with 3 columns: Pct, Nord(X), Est(Y). Contains 23 rows of coordinate data for parcel 301910.


S = 18178 757 mp

305766

INVENTAR DE COORDONATE

Table with 3 columns: Pct, Nord(X), Est(Y). Contains 23 rows of coordinate data for parcel 305766.

S = 6469 148 mp

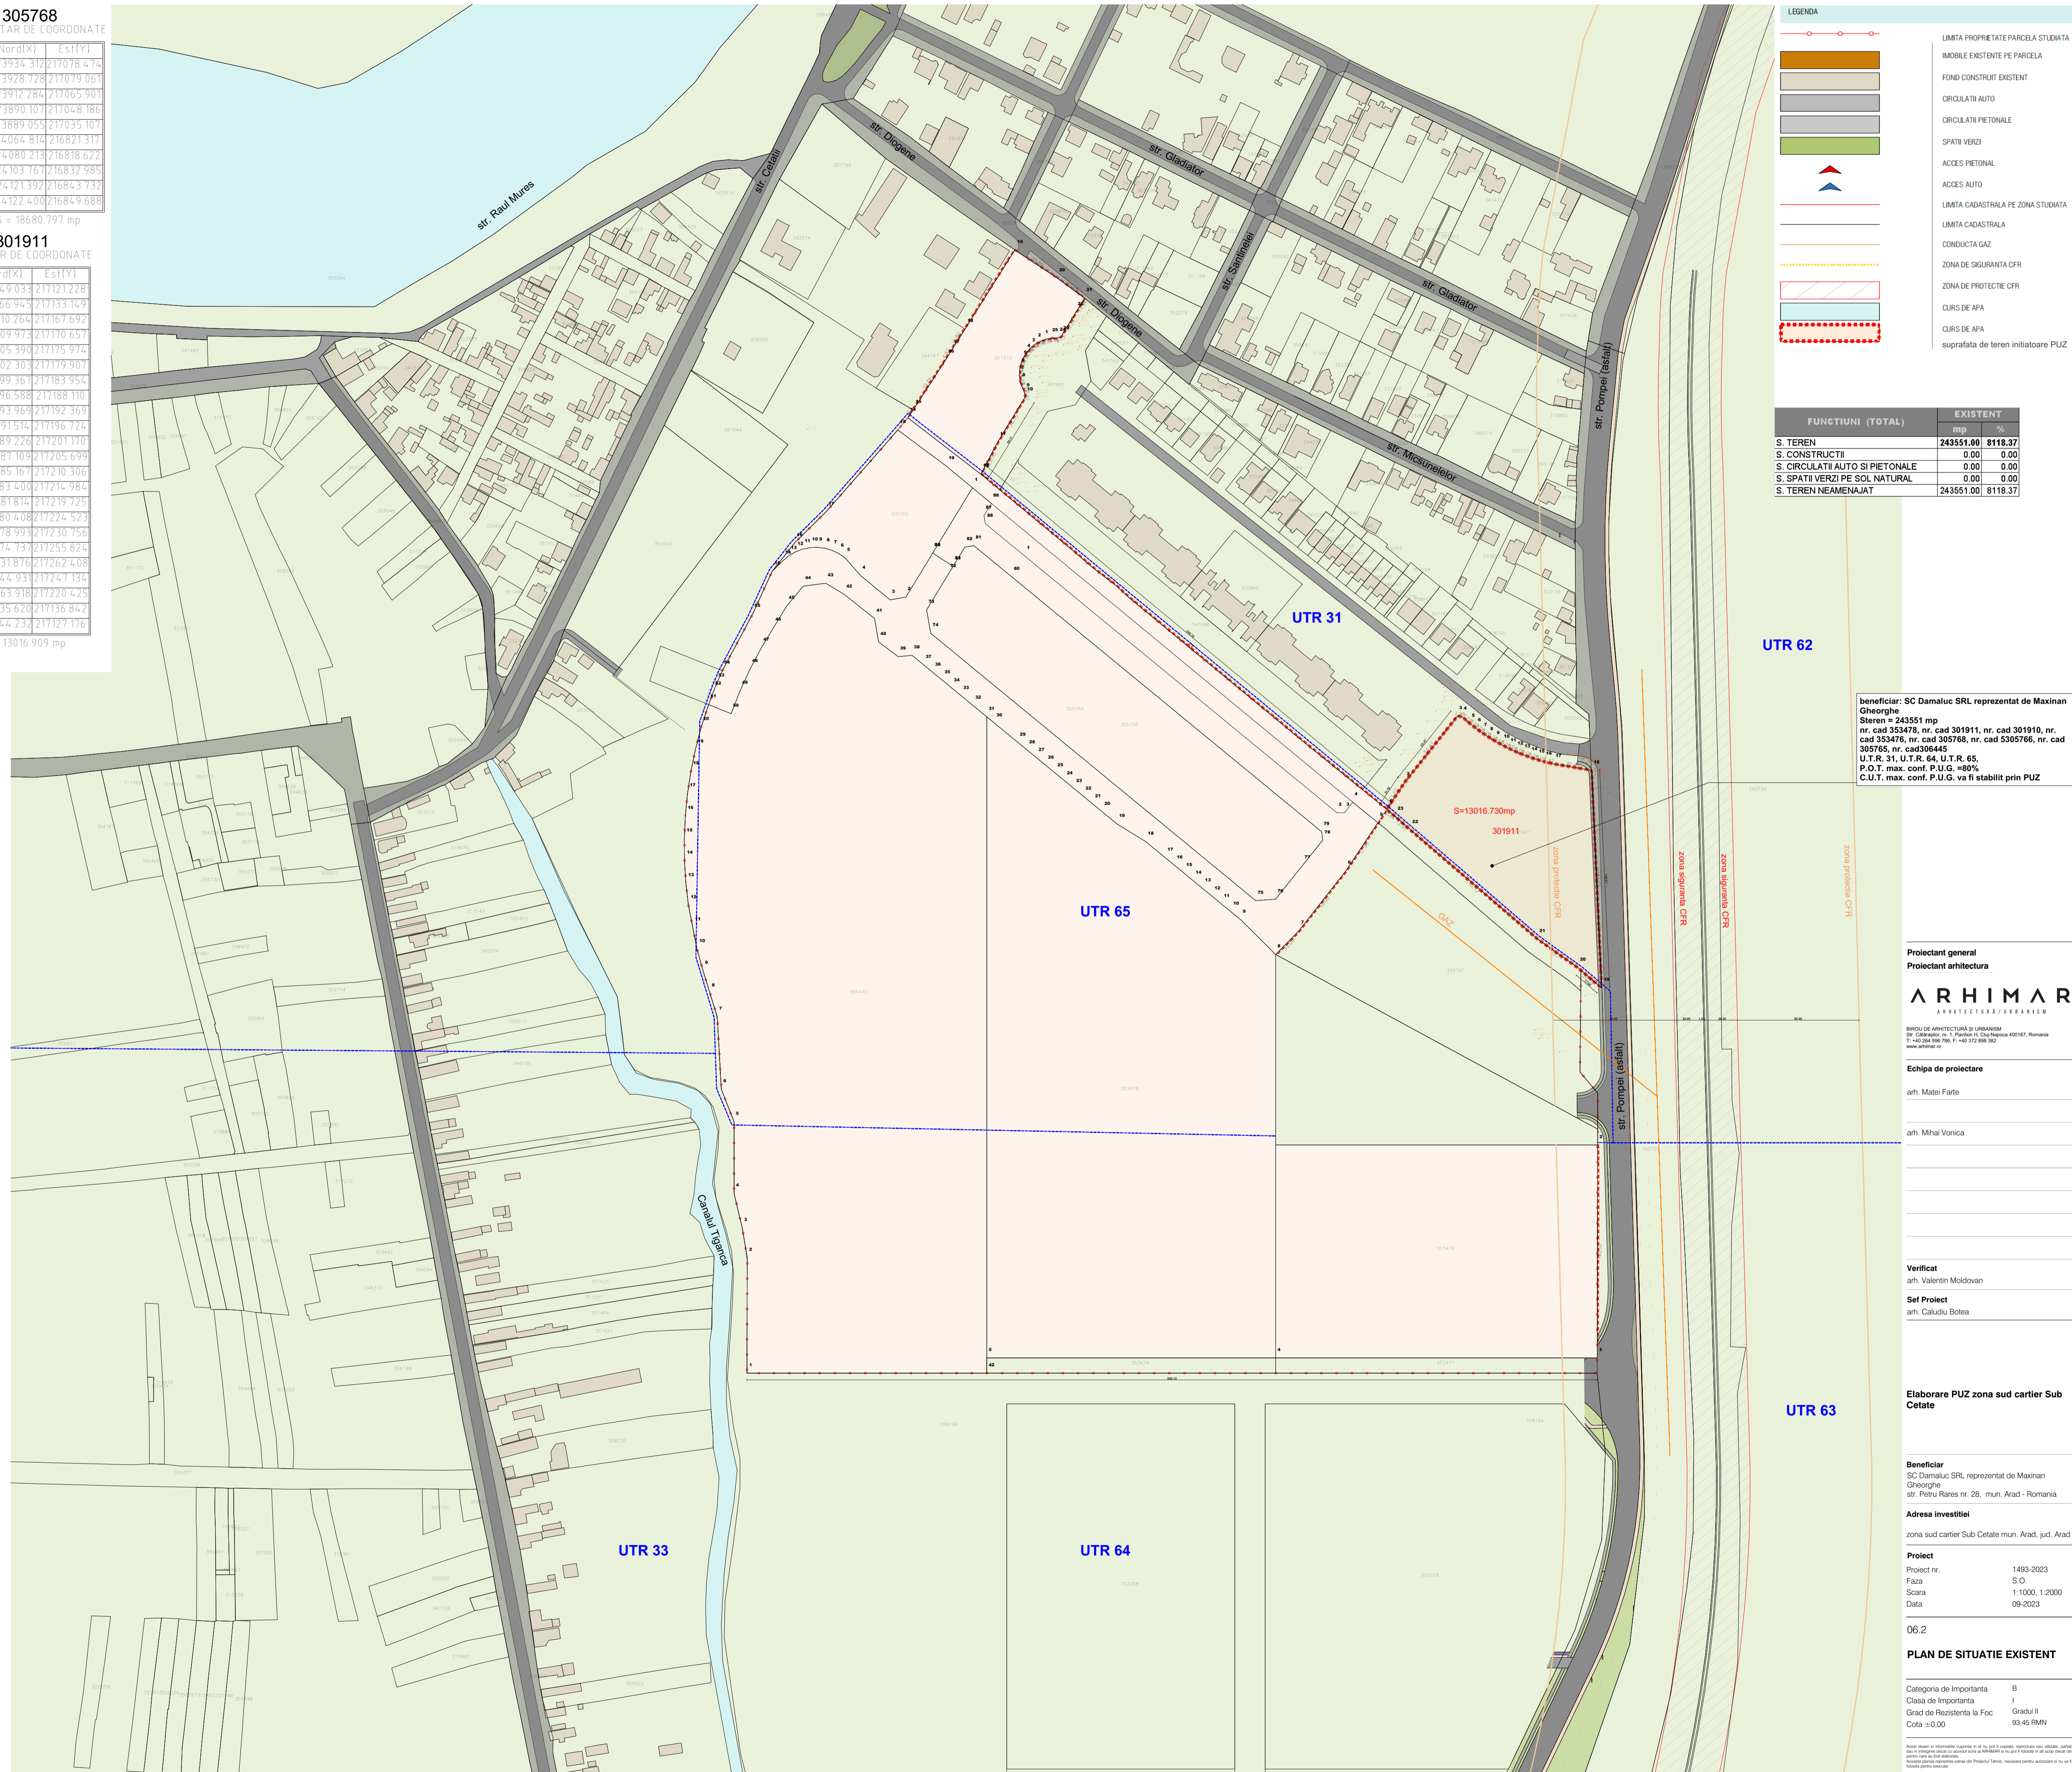

LEGENDA: Symbols for property limits, existing buildings, roads, and other features. Includes a list of symbols and their corresponding descriptions.

Table with 2 columns: FUNCTIUNI (TOTAL) and EXISTENT. Rows include S. TEREN, S. CONSTRUCTII, S. CIRCULATII AUTO SI PIETONALE, S. SPATII VERZI PE SOL NATURAL, and S. TEREN NEAMENAJAT.

beneficiar: SC Damaluc SRL reprezentat de Maxian Gheorghie... S. TEREN = 243551 mp, nr. cad 353478, nr. cad 301911, nr. cad 301910, nr. cad 5305766, nr. cad 305765, nr. cad 306445, U.T.R. 31, U.T.R. 64, U.T.R. 65, P.O.T. max. conf. P.U.G. = 80%, C.U.T. max. conf. P.U.G. va fi stabilit prin PUZ

Proiectant general: ARHIMAR ARHITECTURA SI PROIECTARE. Includes contact information for the architectural firm.

Echipa de proiectare: arh. Matei Farte, arh. Mihai Veronica.

Verificat: arh. Valentin Moldovan. Sef Proiect: arh. Caludiu Botes.

Elaborare PUZ zona sud cartier Sub Cetate

Beneficiar: SC Damaluc SRL reprezentat de Maxian Gheorghie, str. Petru Rarea nr. 28, mun. Arad - Romania.

Adresa investitiei: zona sud cartier Sub Cetate mun. Arad, jud. Arad.

Table with 2 columns: Proiect and Date. Rows include Proiect nr., Faza, Scara, and Data.

06.2

PLAN DE SITUATIE EXISTENT

Table with 2 columns: Categoria de Importanta and Grad de Rezistenta la Foc. Rows include B, I, Gradul II, and 93.45 RMN.

Small text at the bottom right corner of the page.